


ROW Width: 132'

Westbound
Miramar Parkway

Eastbound
Miramar Parkway

Existing Section

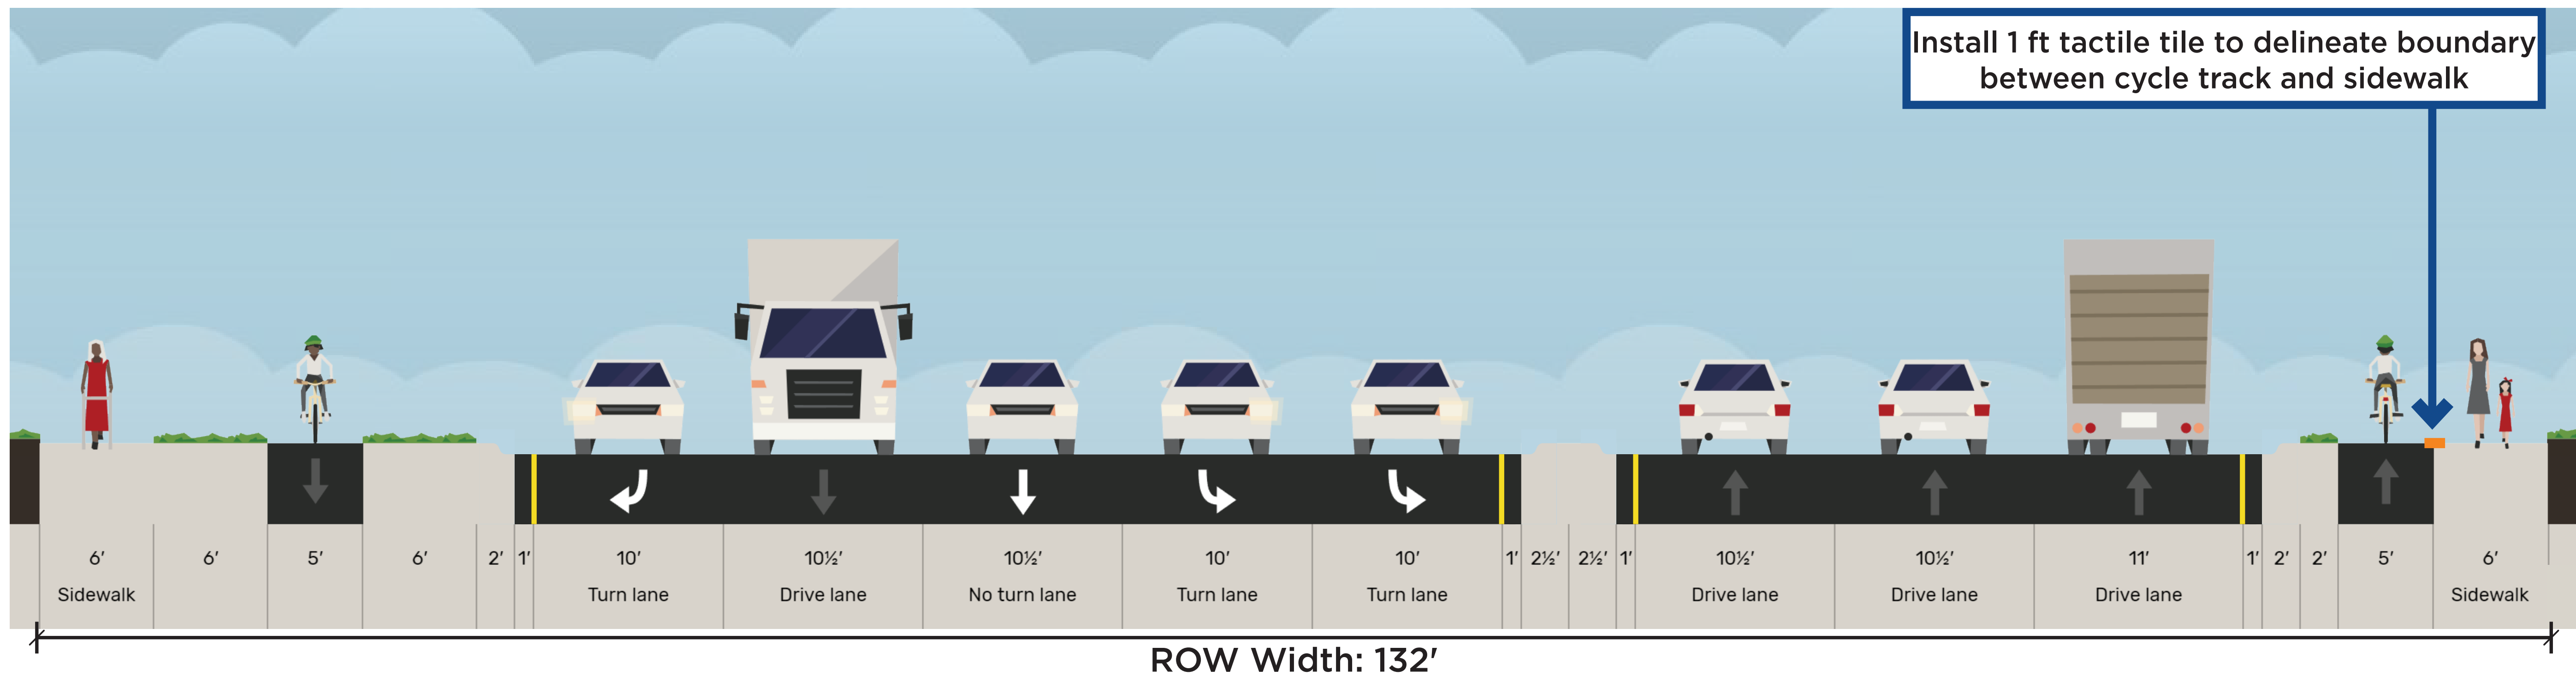


ROW Width: 132'

Westbound
Miramar Parkway

Eastbound
Miramar Parkway

Proposed Section


Note: These images and diagrams represent a planning concept based on cursory planning efforts. If concept advances, significant additional design would be required.

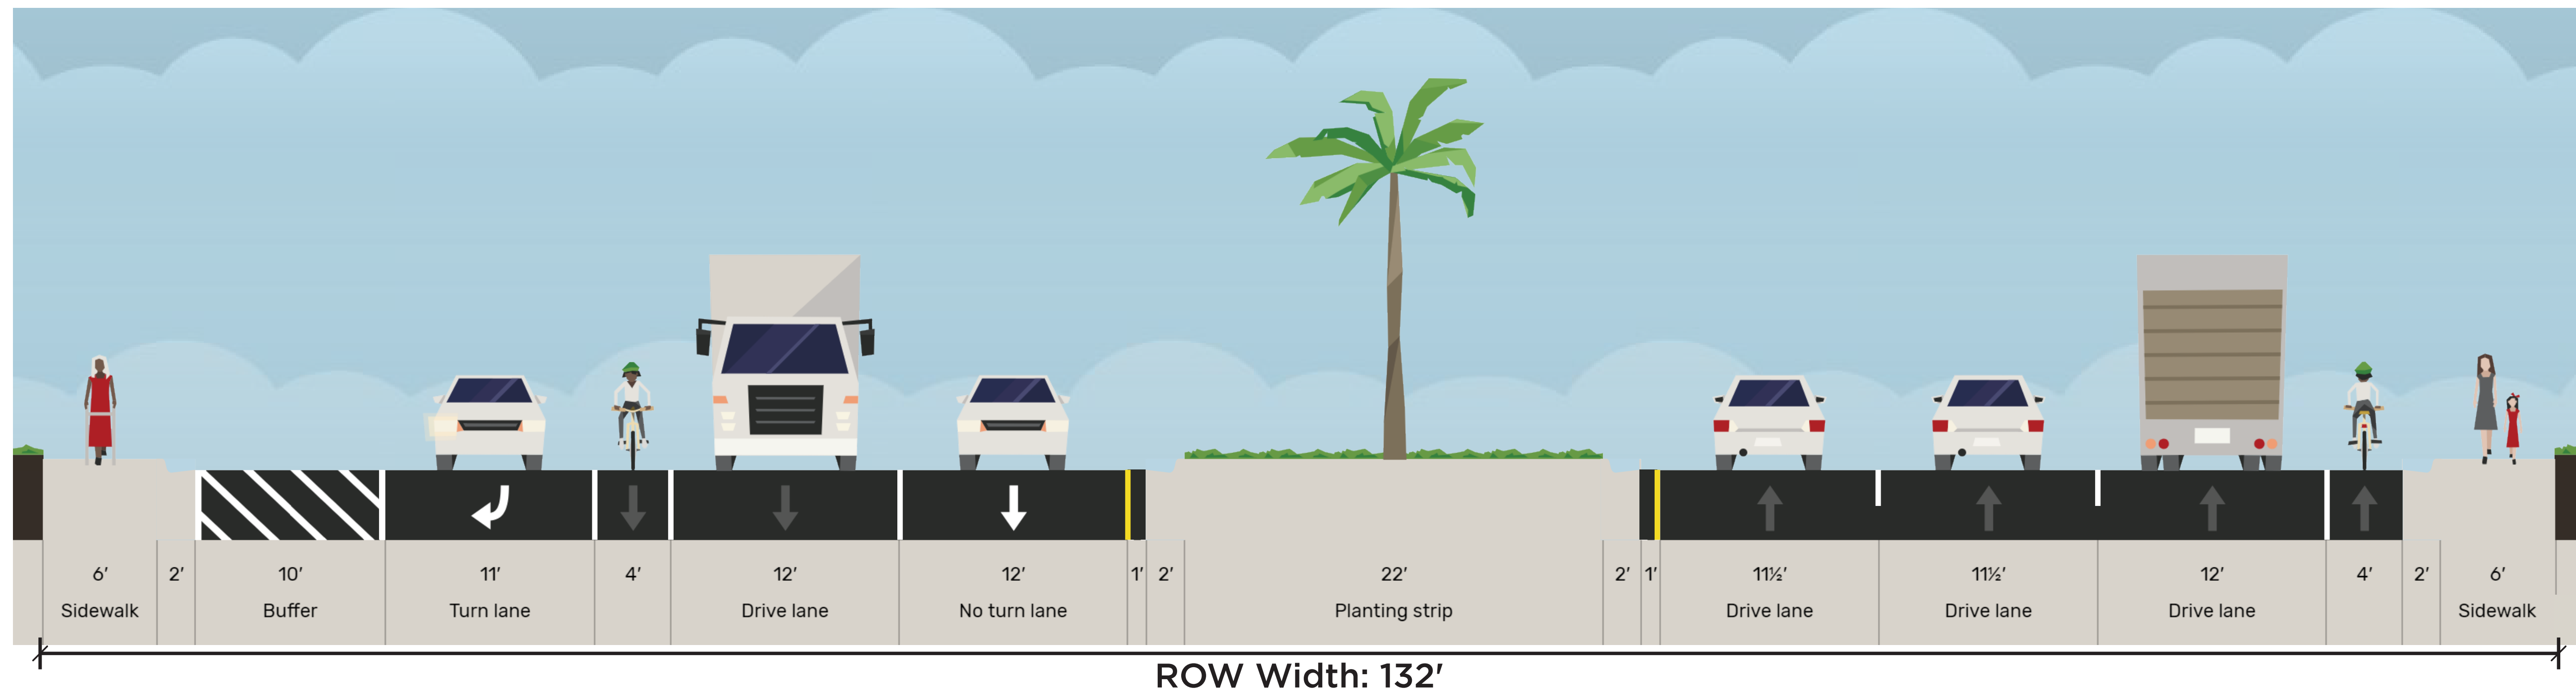

Westbound
Miramar Parkway

Eastbound
Miramar Parkway

Existing Section

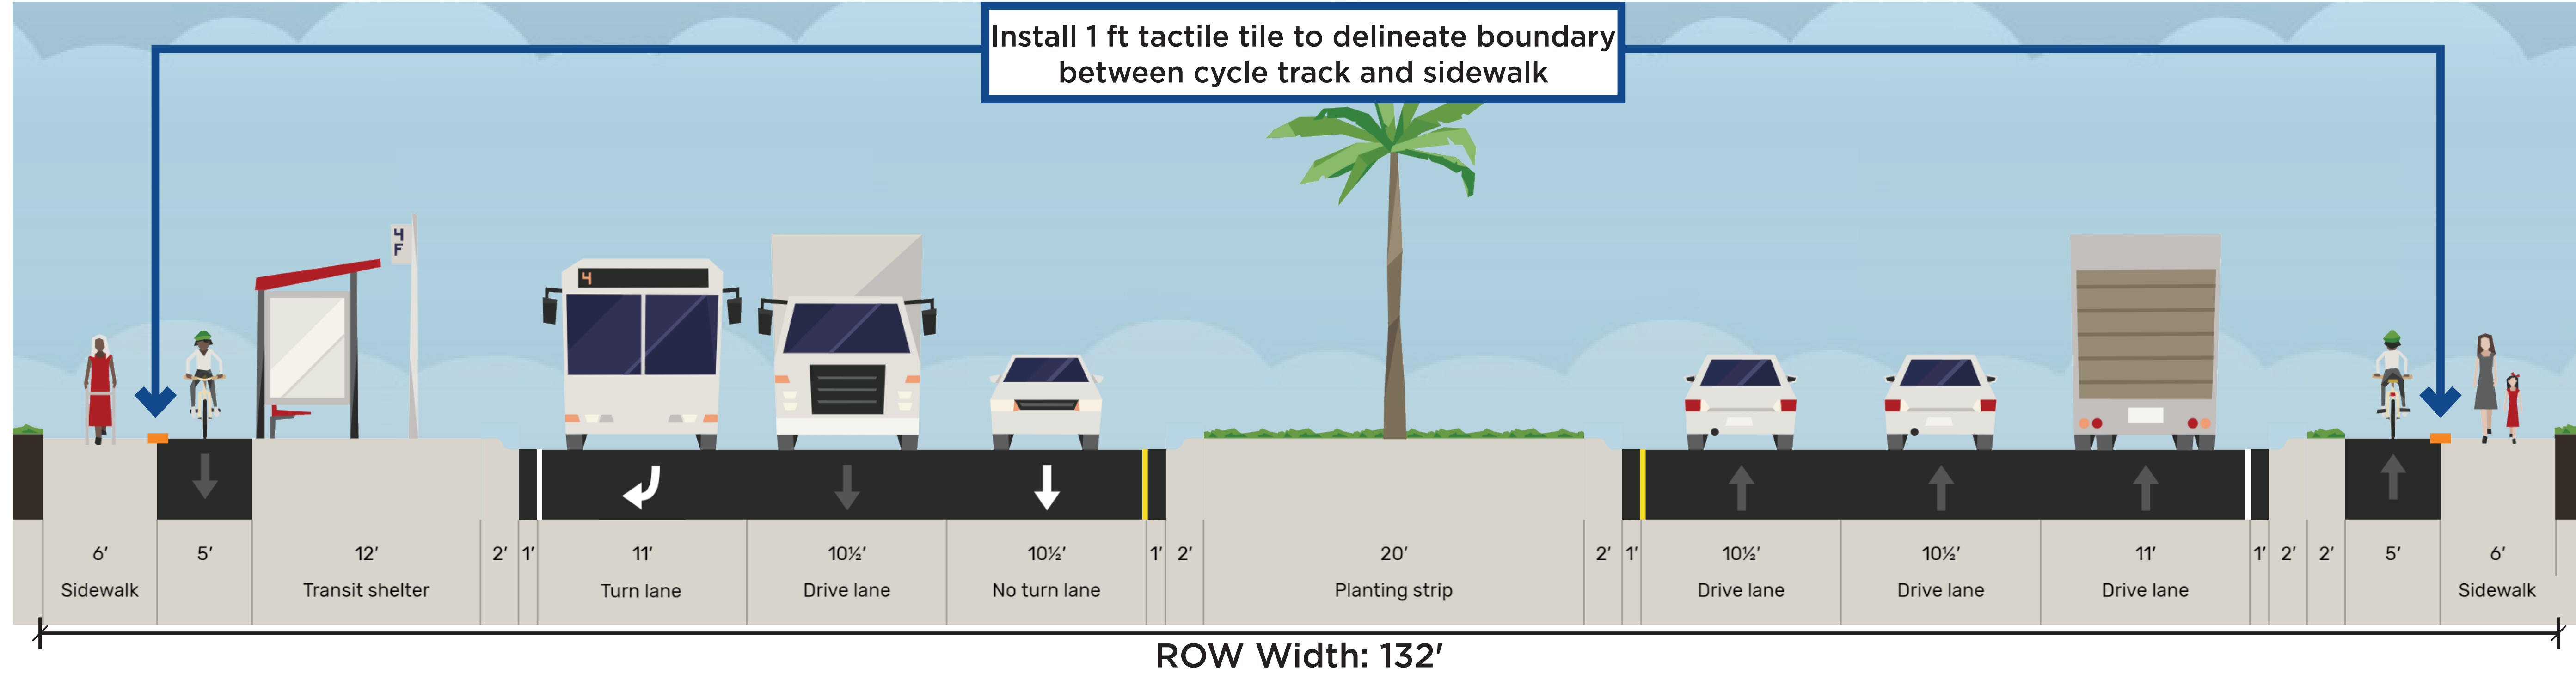


Westbound
Miramar Parkway


Eastbound
Miramar Parkway

Proposed Section

Note: These images and diagrams represent a planning concept based on cursory planning efforts. If concept advances, significant additional design would be required.

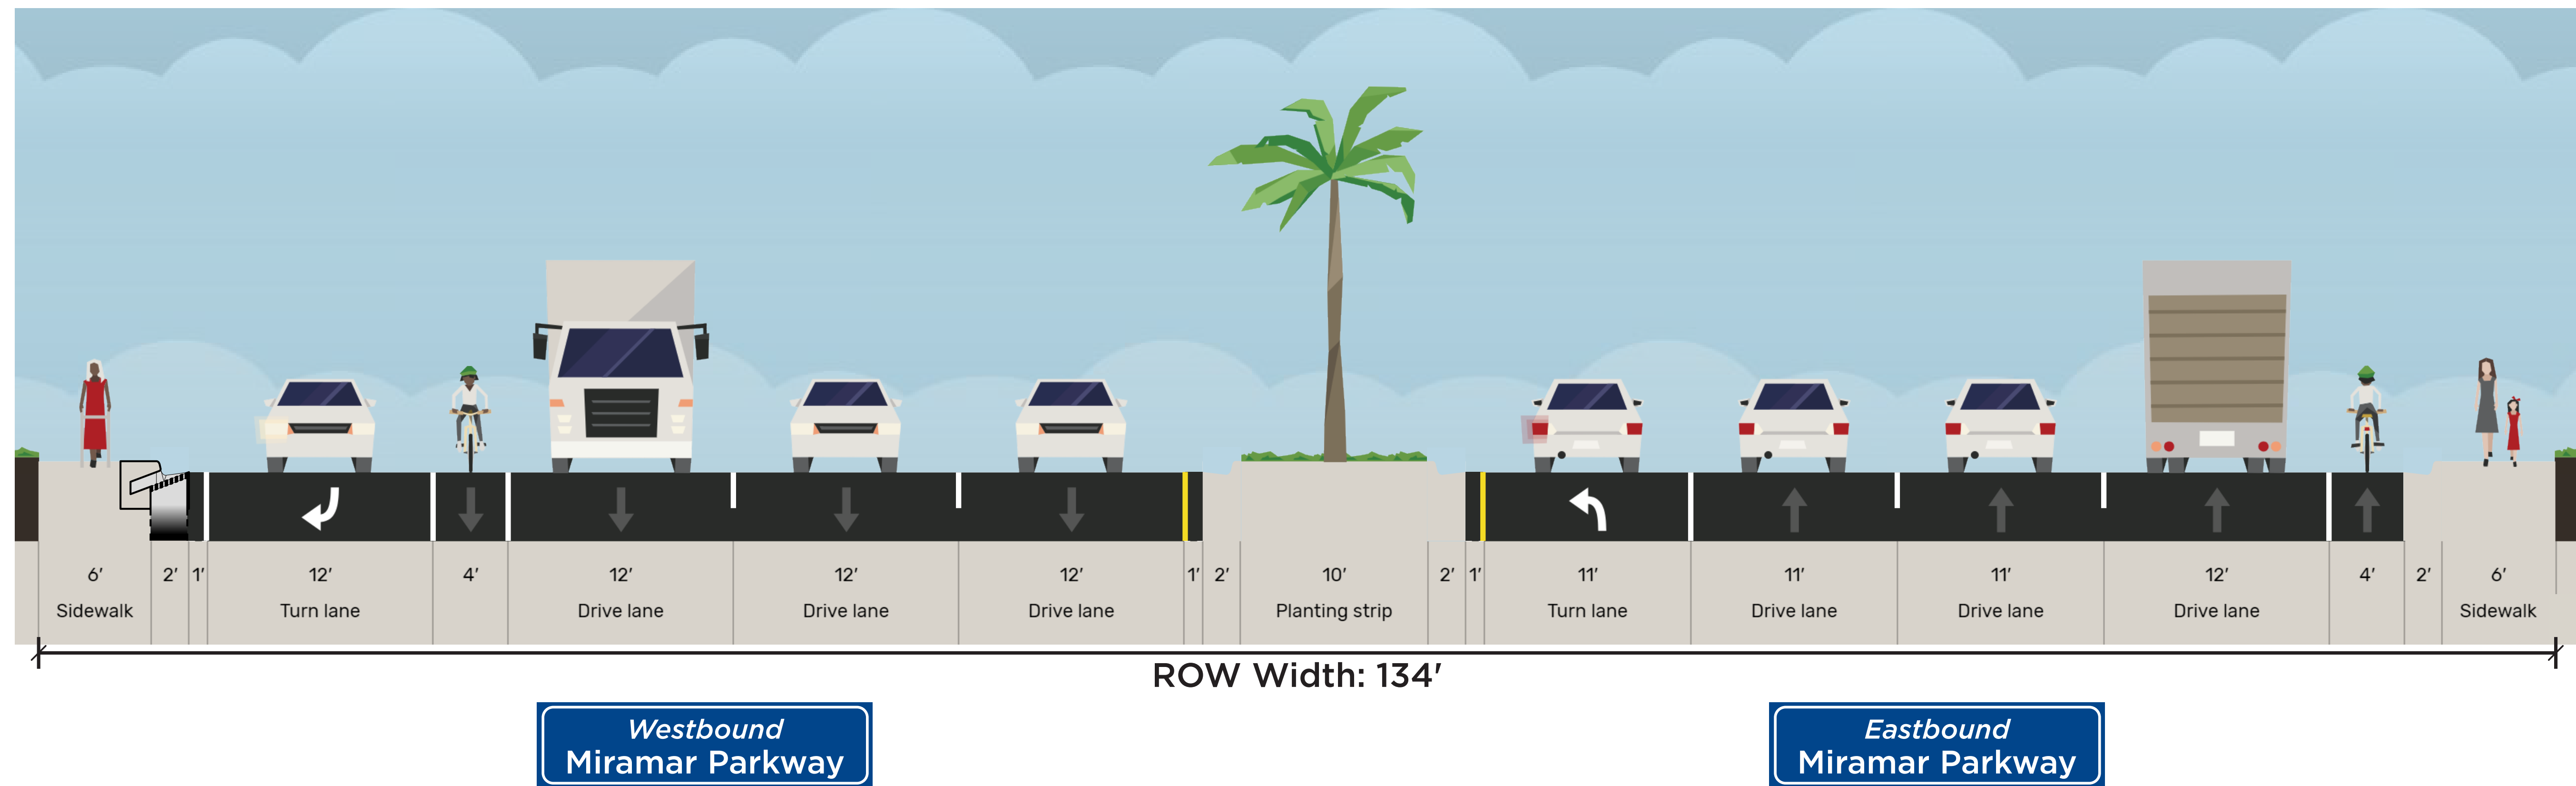


Existing Section

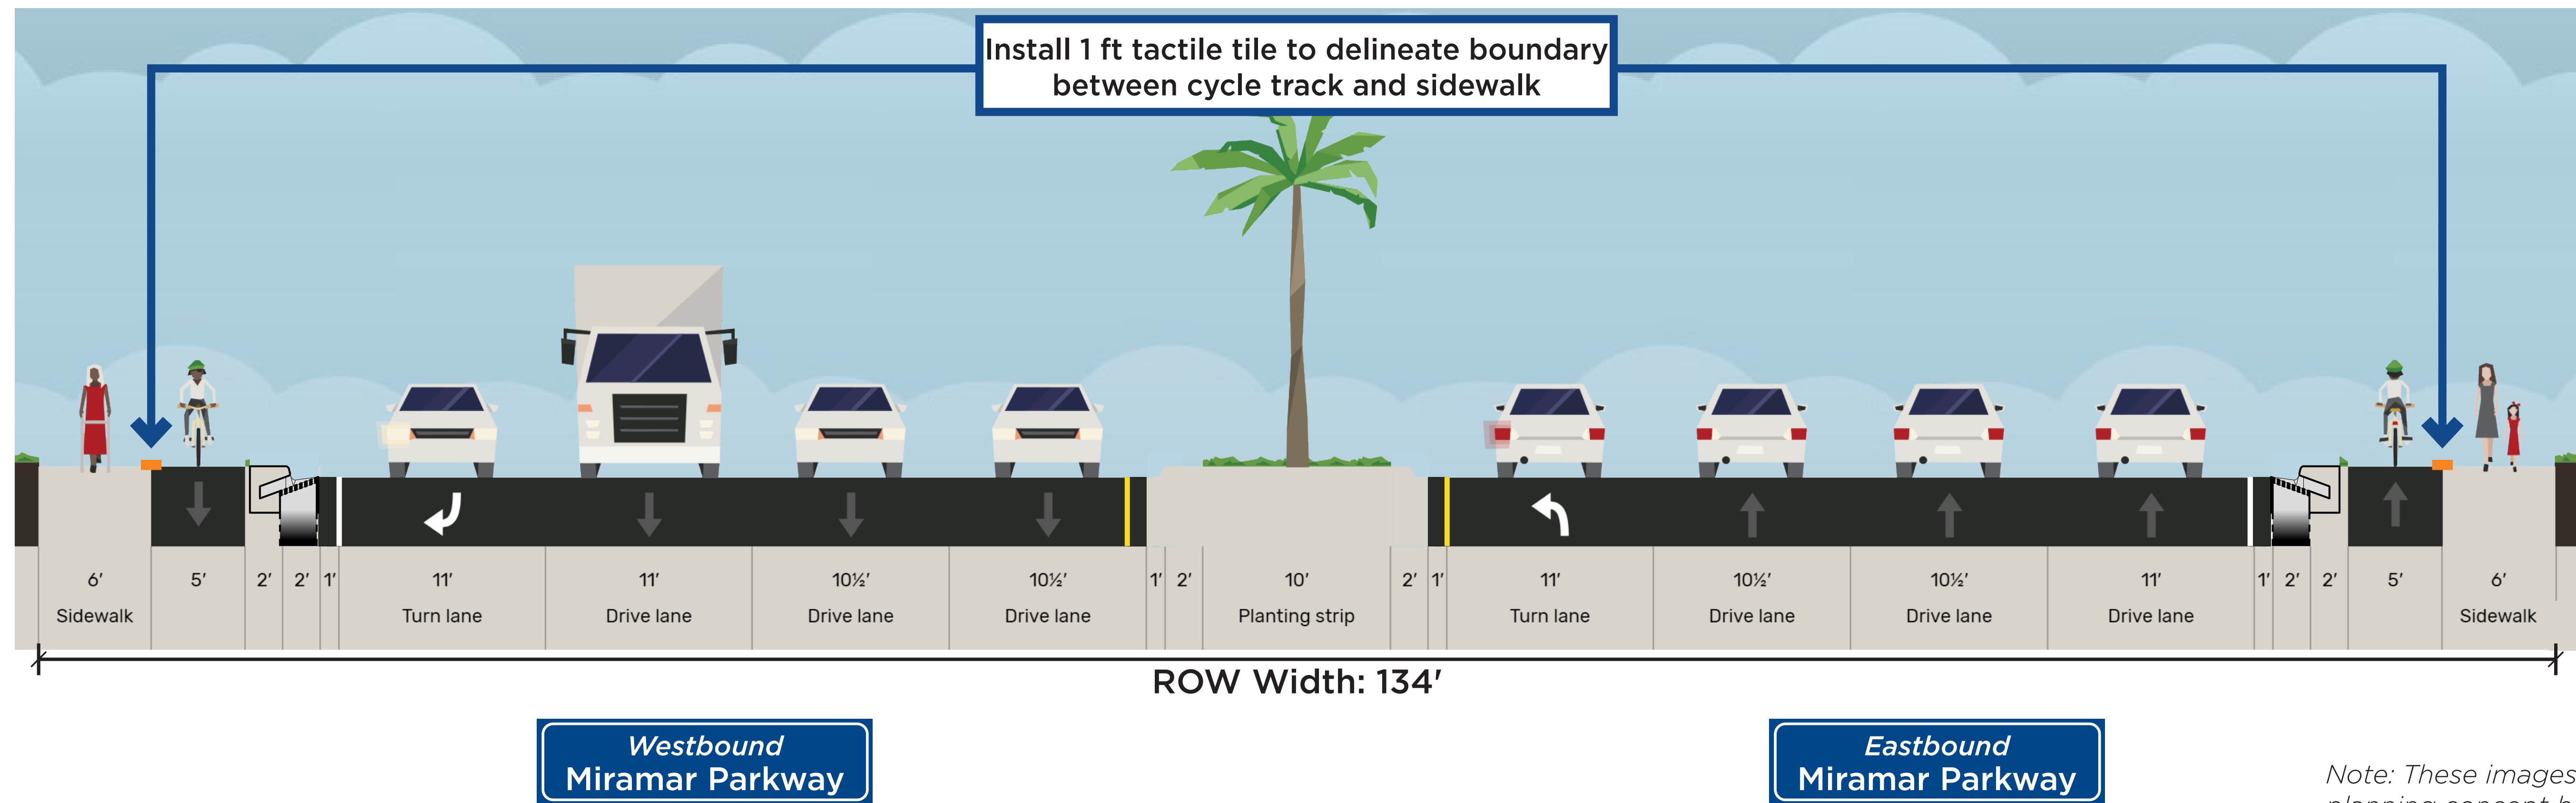

Proposed Section

Note: These images and diagrams represent a planning concept based on cursory planning efforts. If concept advances, significant additional design would be required.

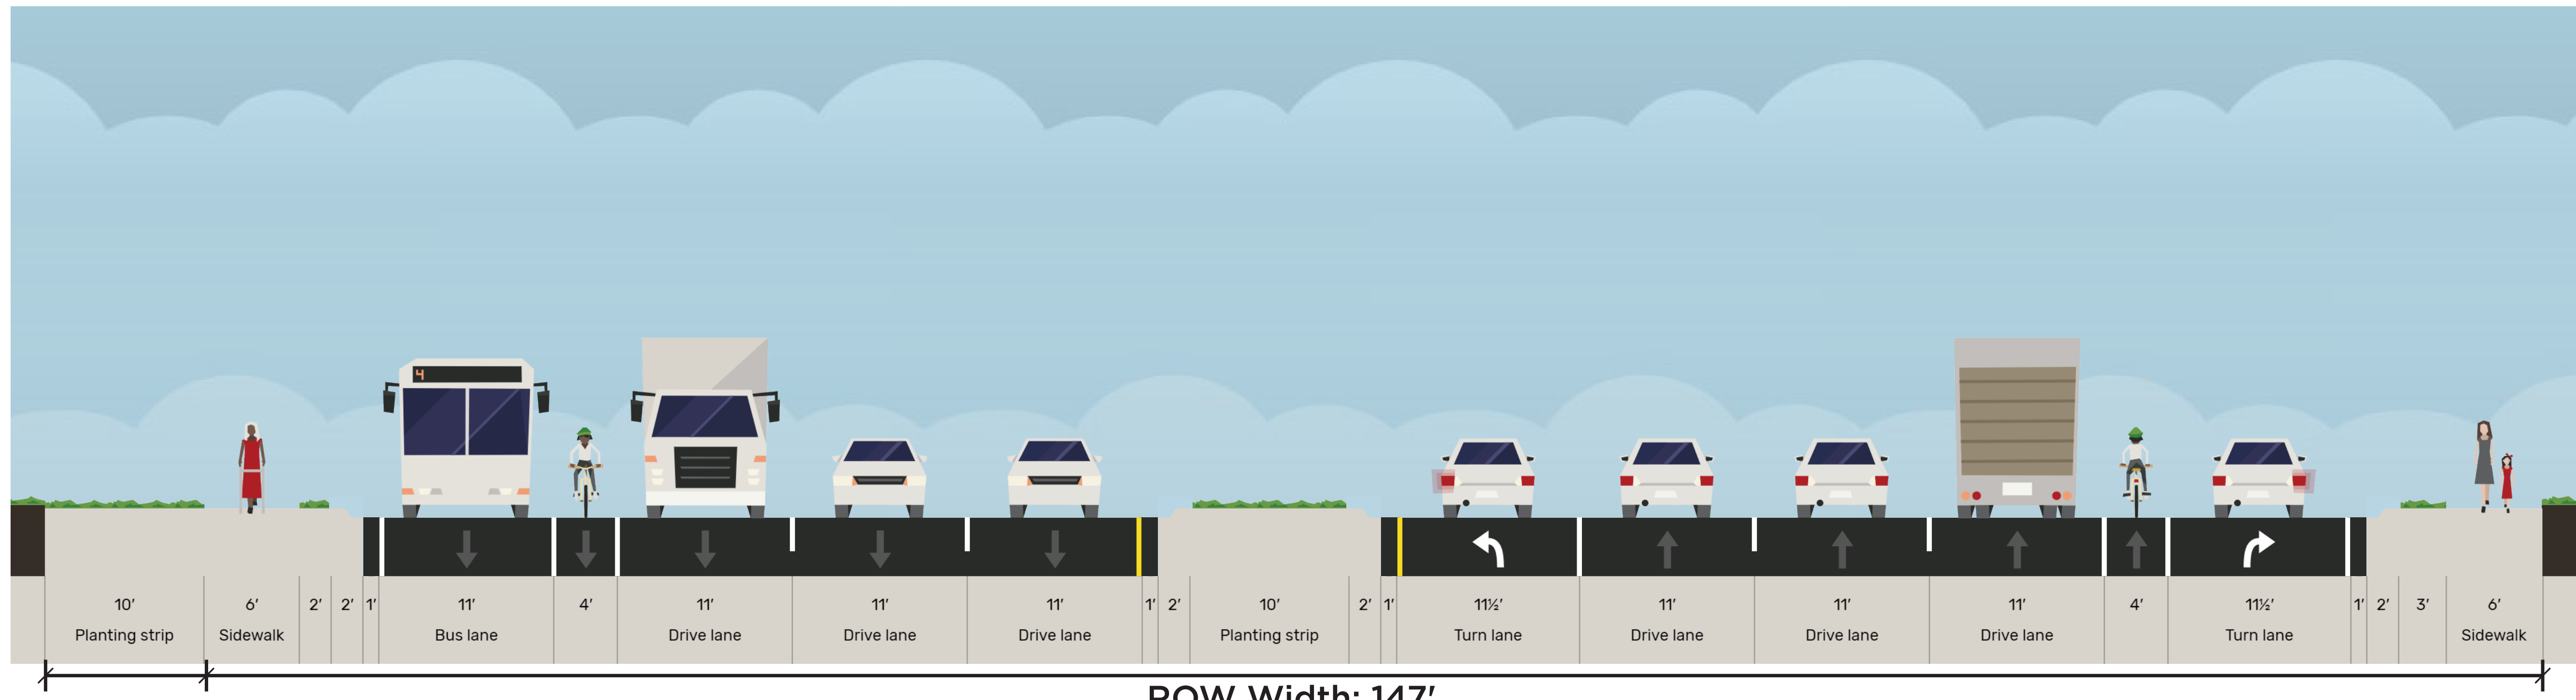


ROW Width: 147'

Additional ROW Width: 10'
(Miramar Regional Parkland)

Westbound Miramar Parkway

Eastbound Miramar Parkway

Existing Section

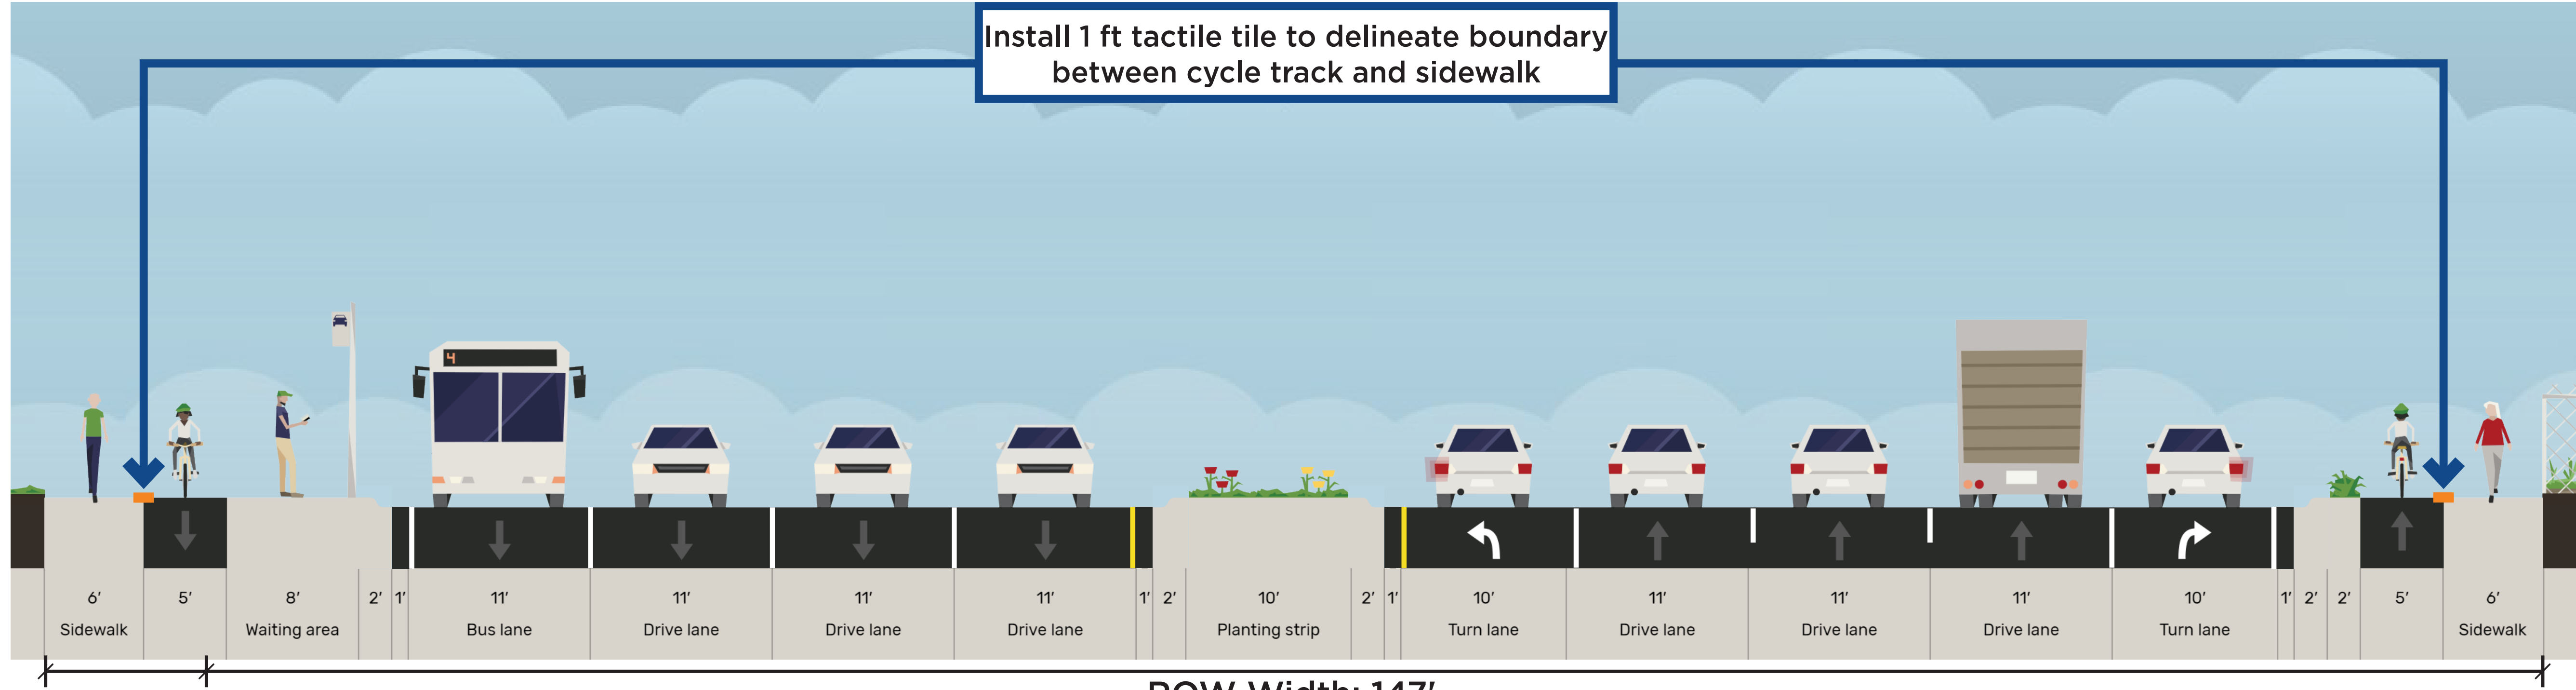

ROW Width: 147'


Additional ROW Width: 10'
(Miramar Regional Parkland)

Westbound Miramar Parkway

Eastbound Miramar Parkway

Proposed Section

Note: These images and diagrams represent a planning concept based on cursory planning efforts. If concept advances, significant additional design would be required.

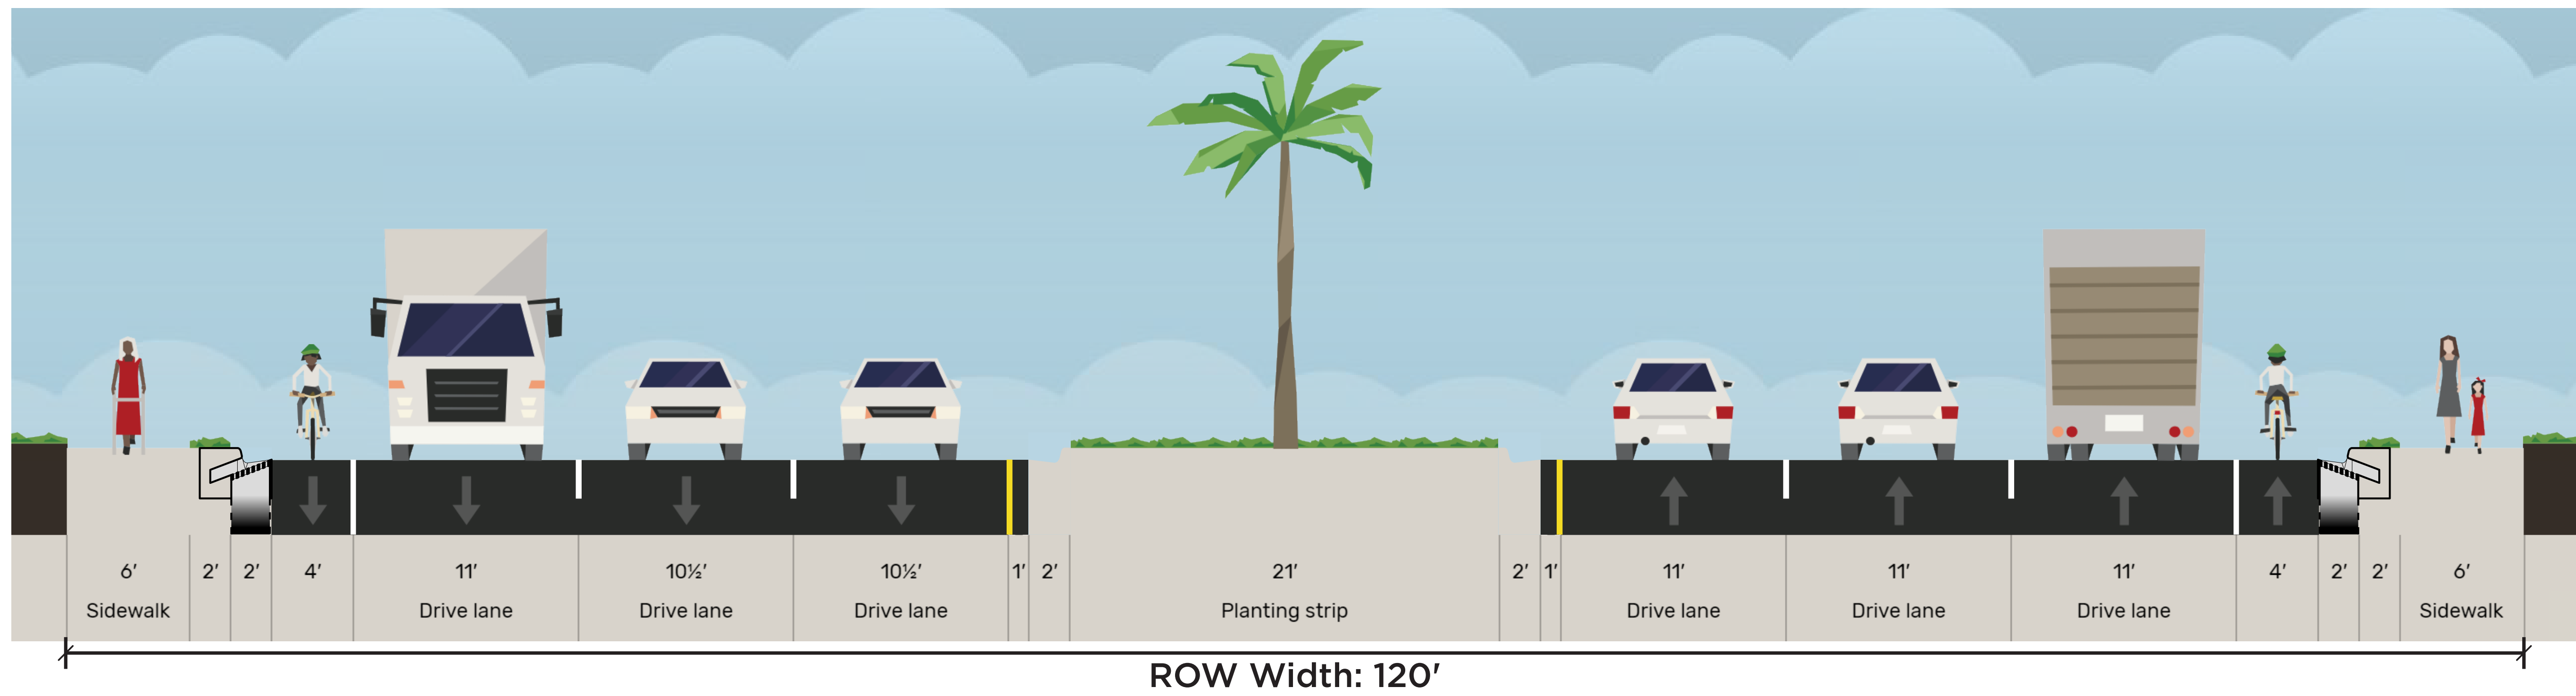


Westbound
Miramar Parkway

Eastbound
Miramar Parkway

ROW Width: 120'

Existing Section

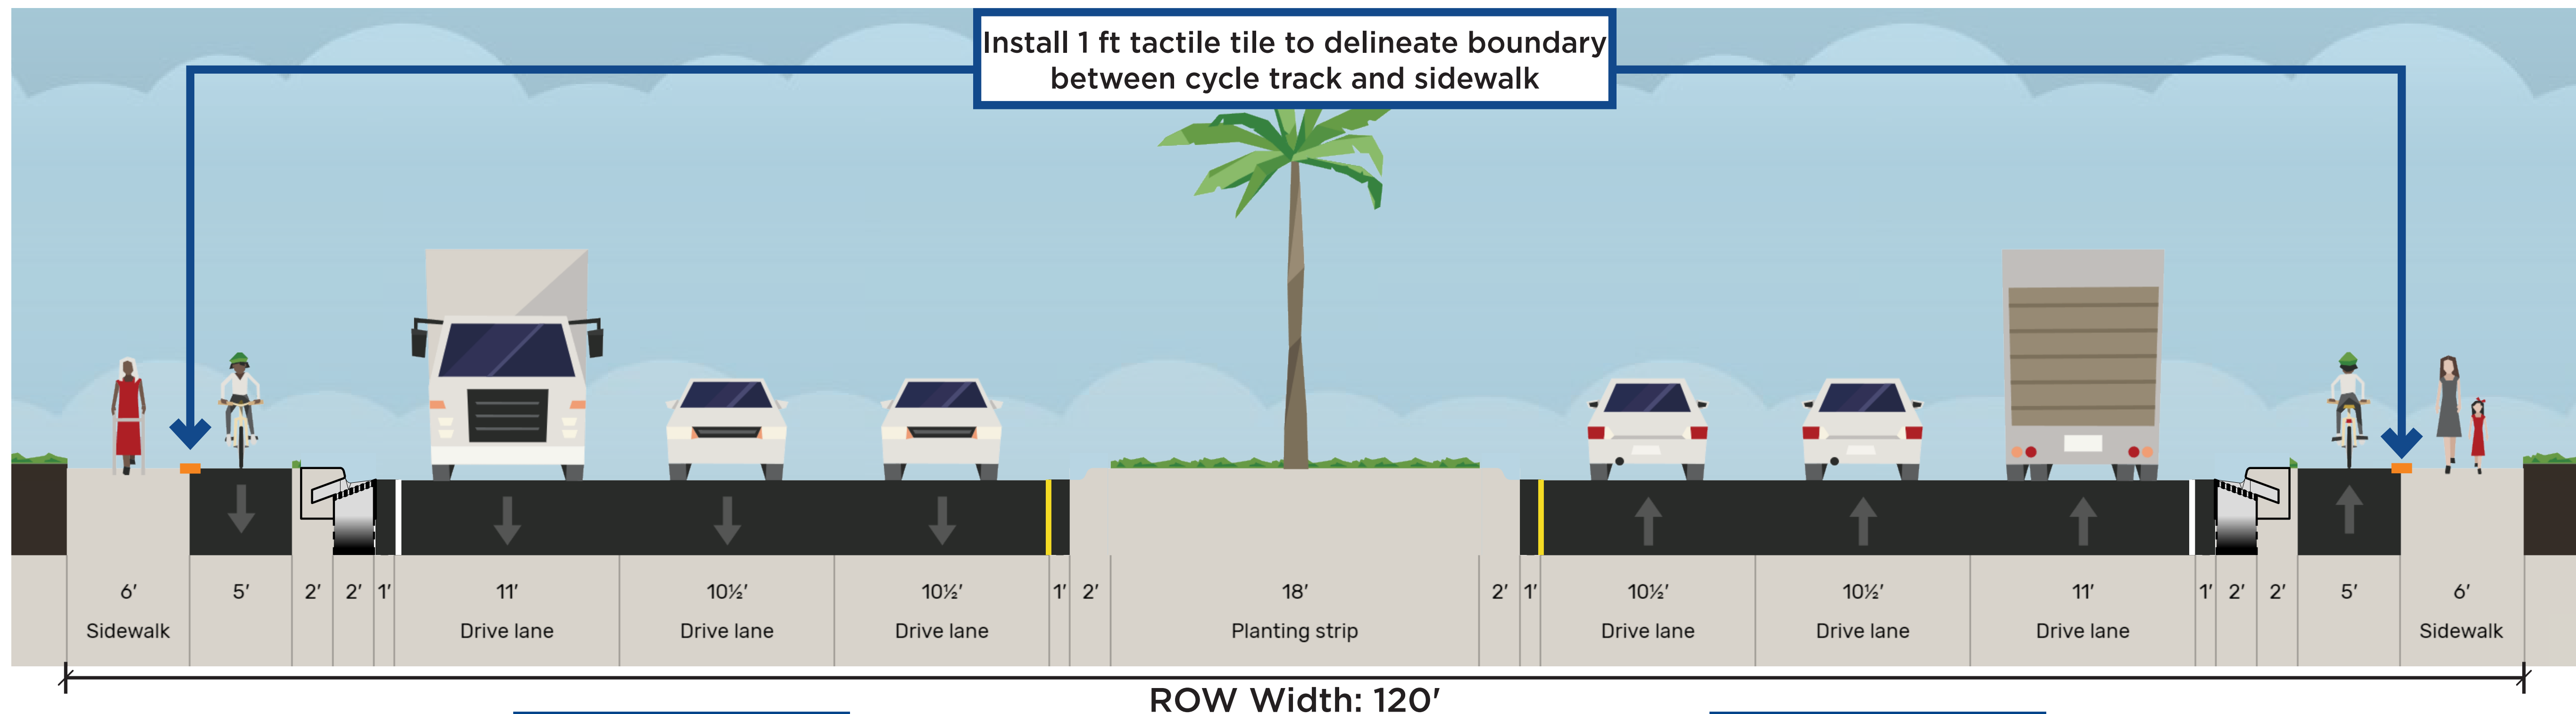


Westbound
Miramar Parkway

Eastbound
Miramar Parkway


ROW Width: 120'

Proposed Section

Note: These images and diagrams represent a planning concept based on cursory planning efforts. If concept advances, significant additional design would be required.

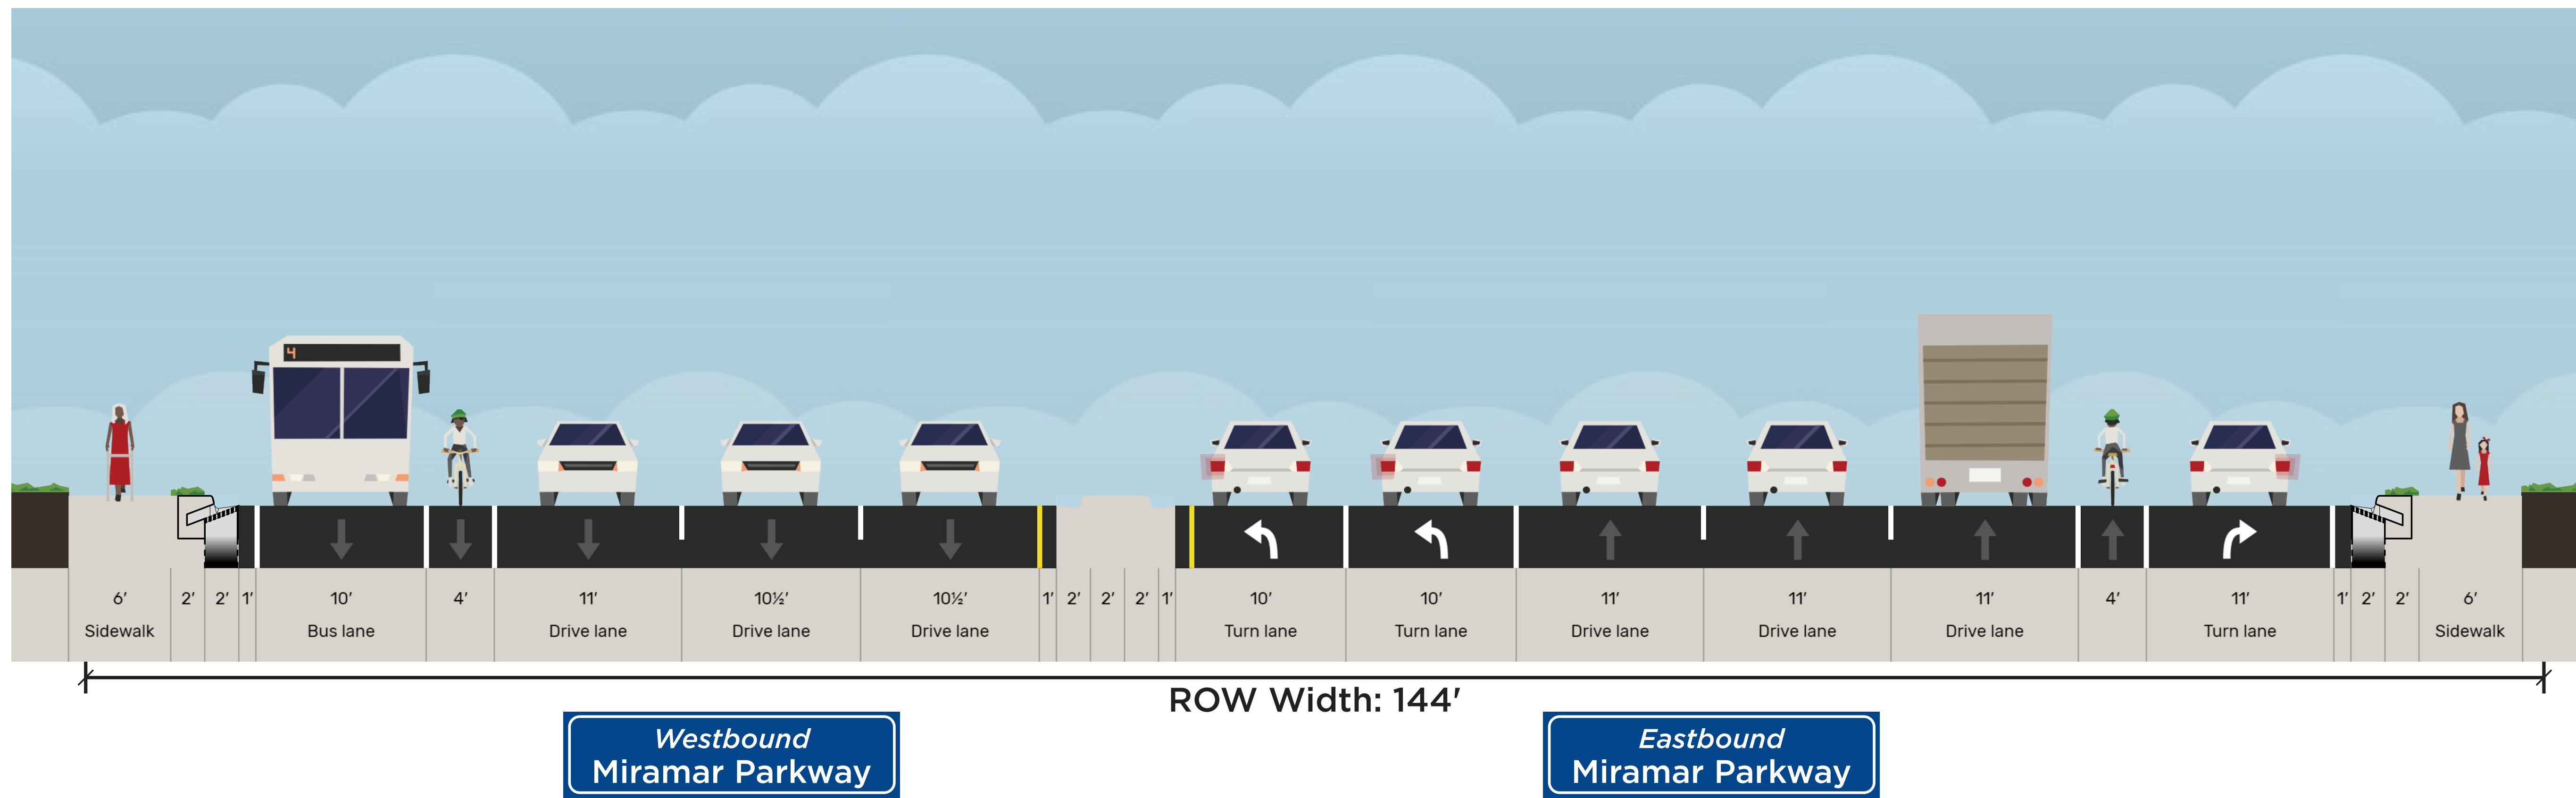

Existing Section

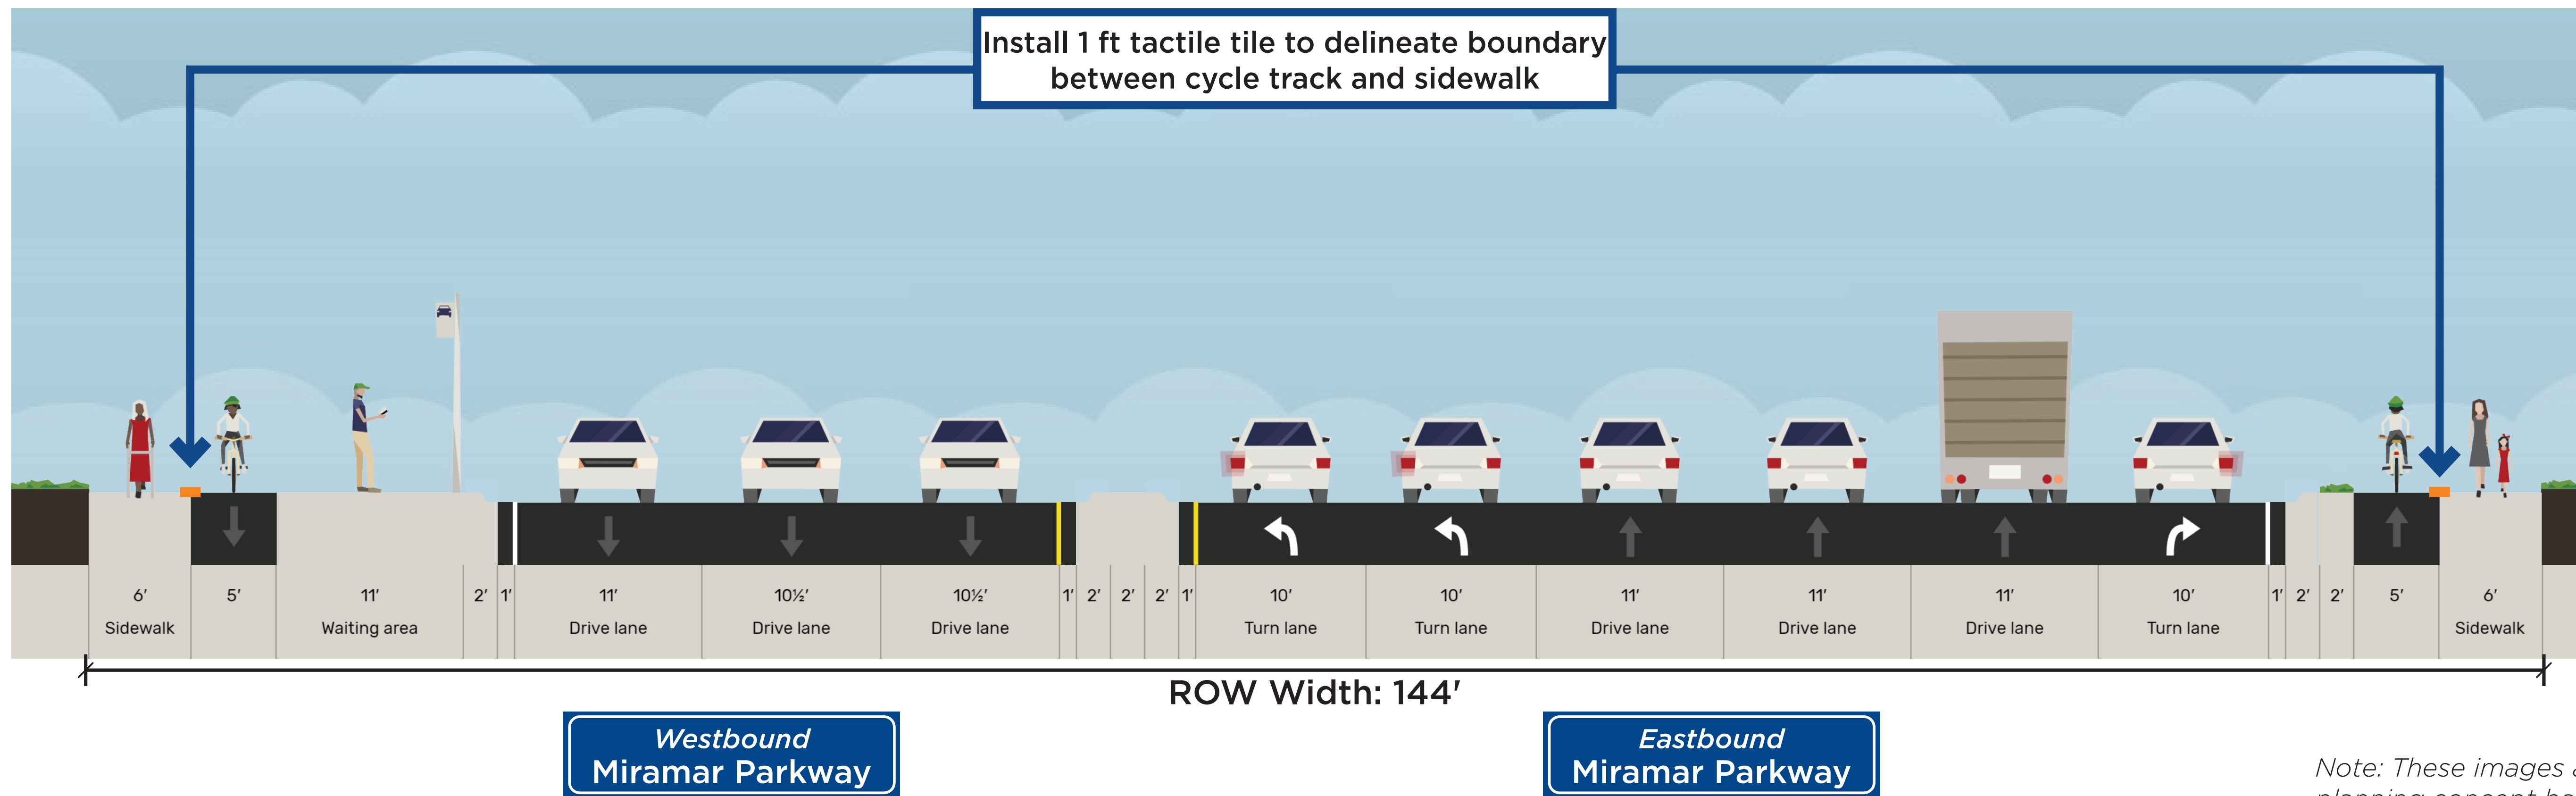

Proposed Section

Note: These images and diagrams represent a planning concept based on cursory planning efforts. If concept advances, significant additional design would be required.



