


ROW Width: 125'

Westbound
Pembroke Road

Eastbound
Pembroke Road

Existing Section

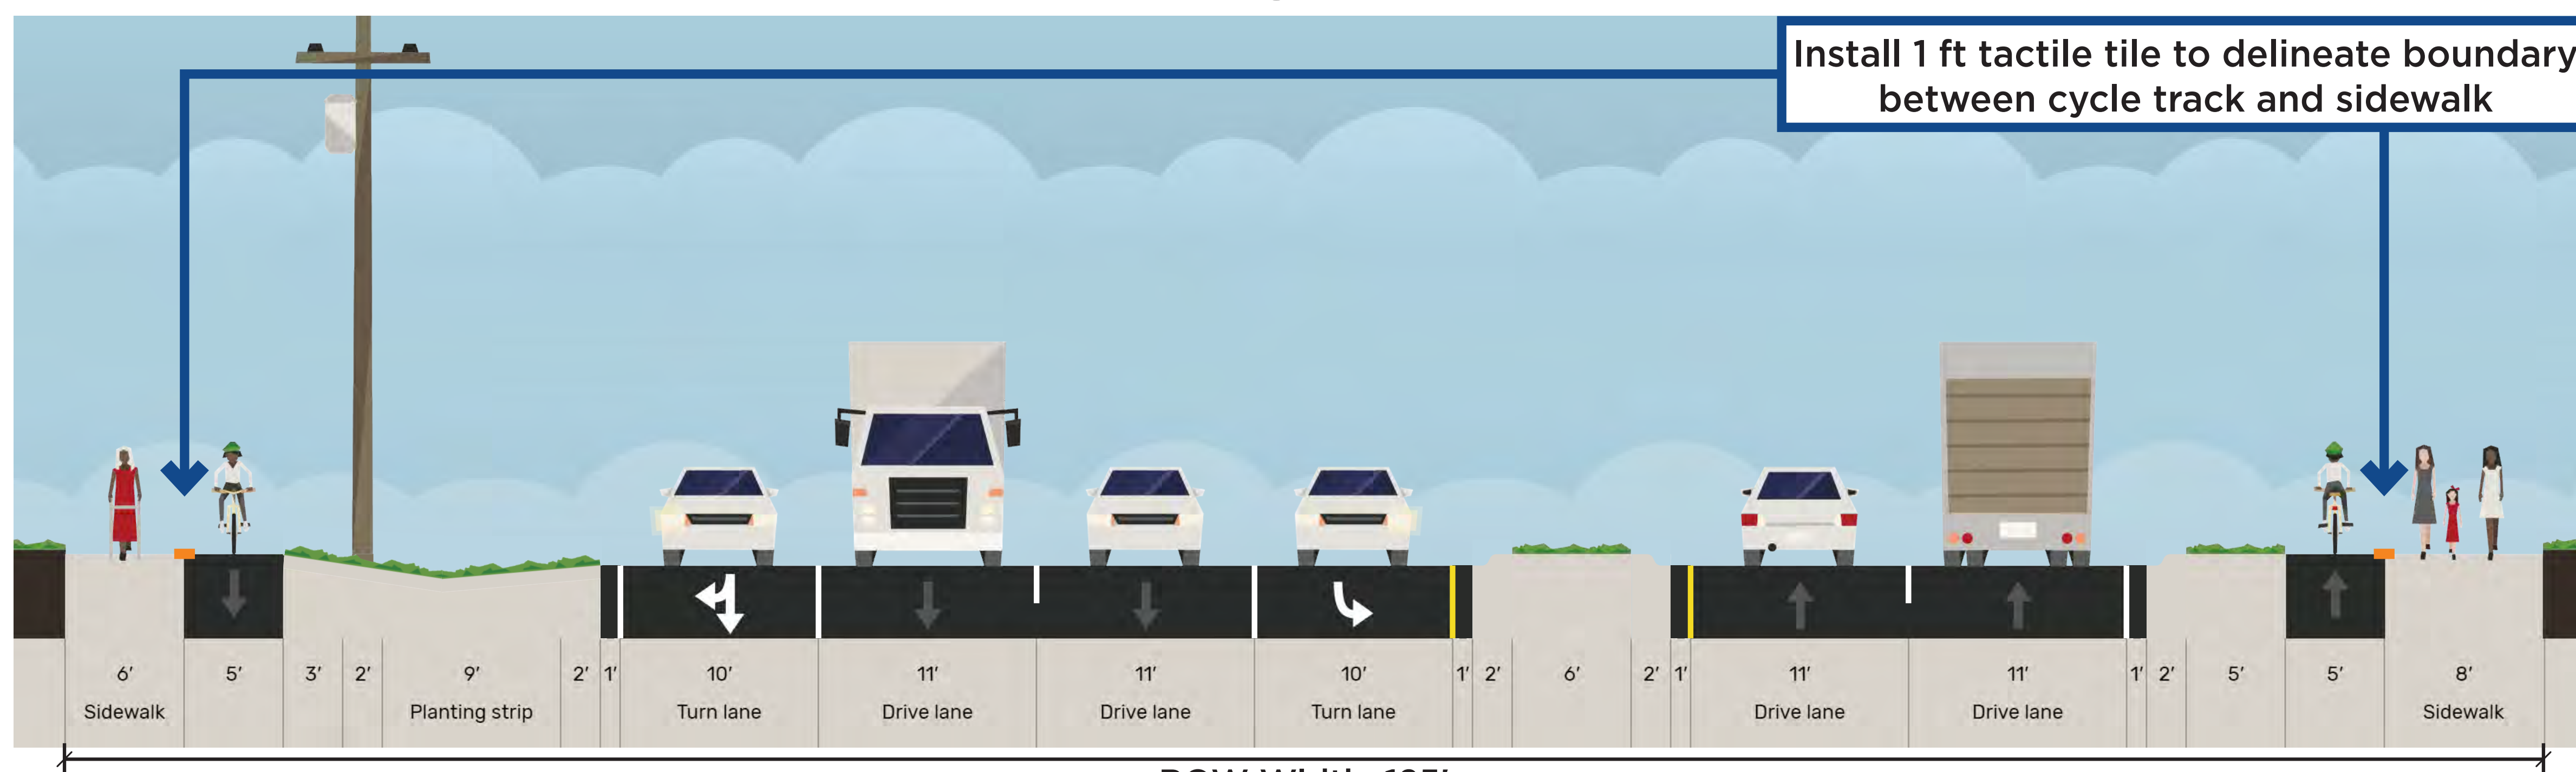

ROW Width: 125'


Westbound
Pembroke Road

Eastbound
Pembroke Road

Proposed Section

Install 1 ft tactile tile to delineate boundary between cycle track and sidewalk

Note: These images and diagrams represent a planning concept based on cursory planning efforts. If concept advances, significant additional design would be required.

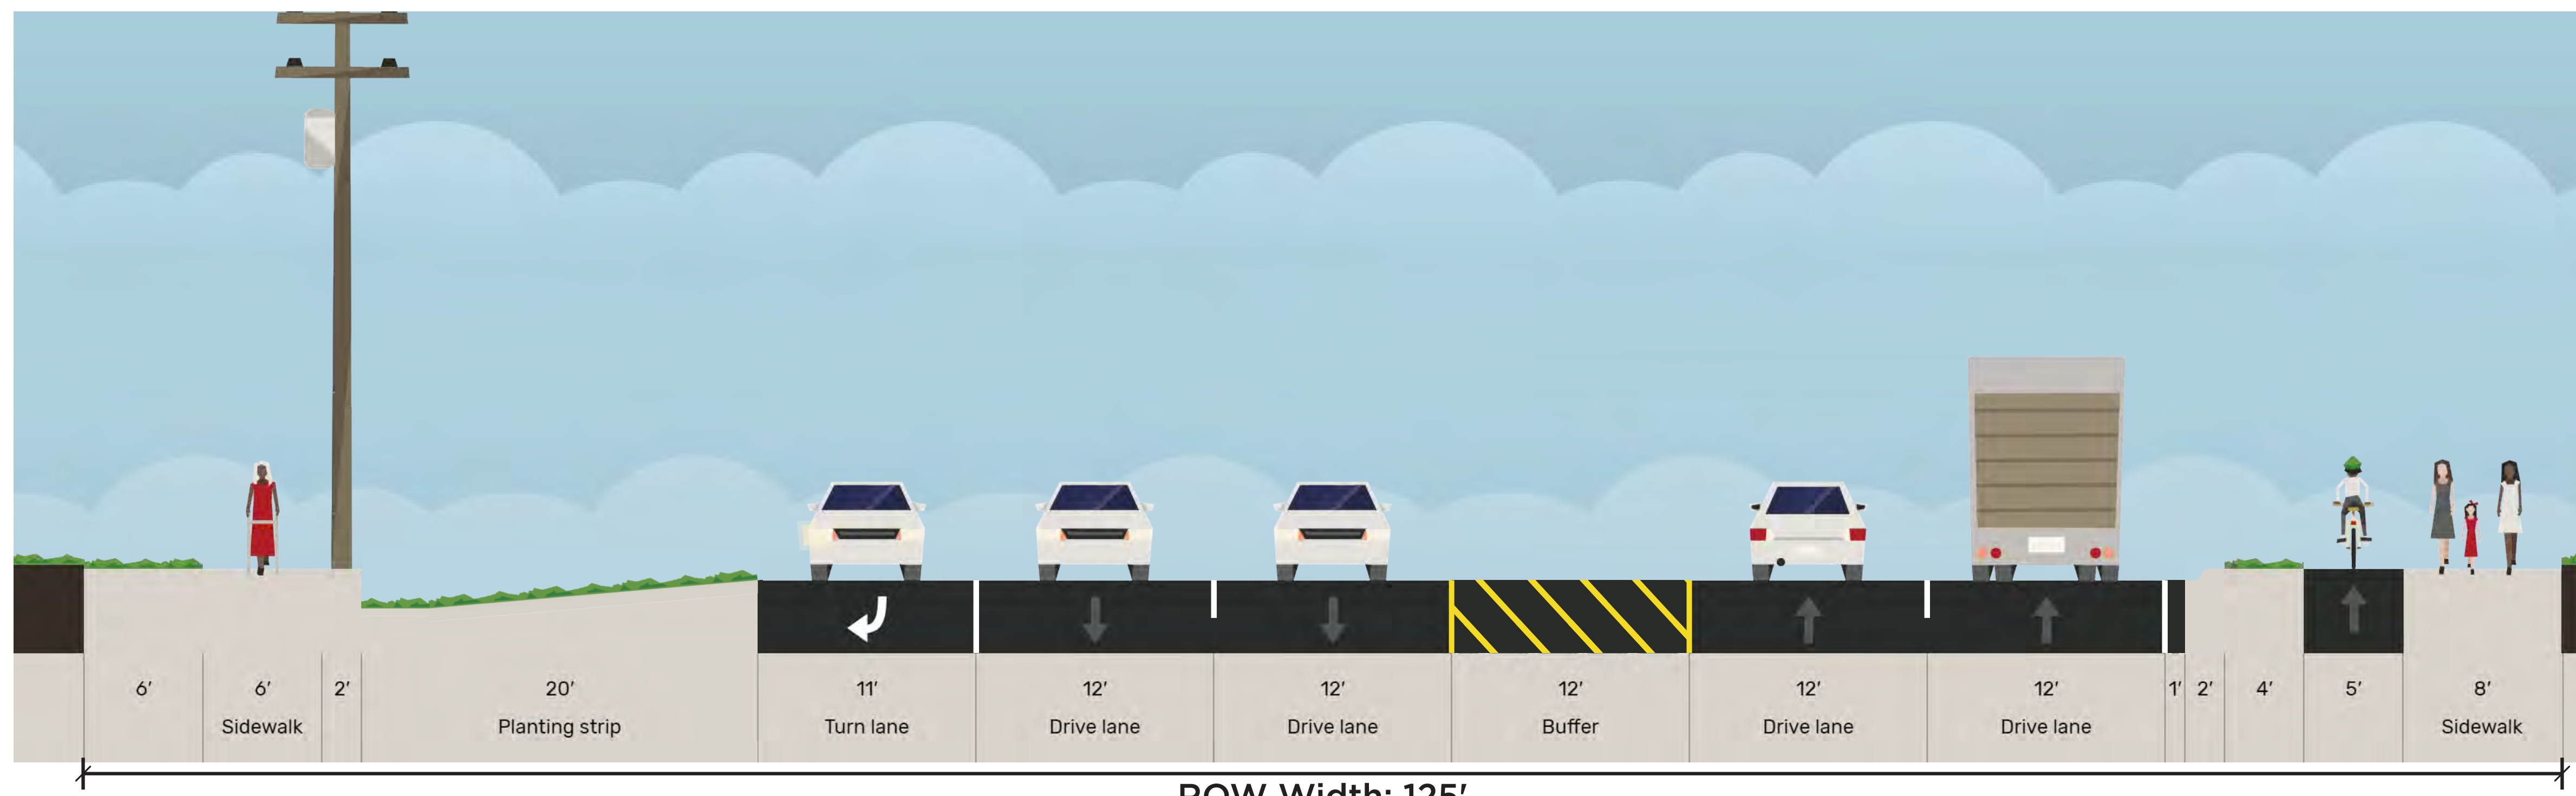


ROW Width: 125'

Westbound
Pembroke Road

Eastbound
Pembroke Road

Existing Section

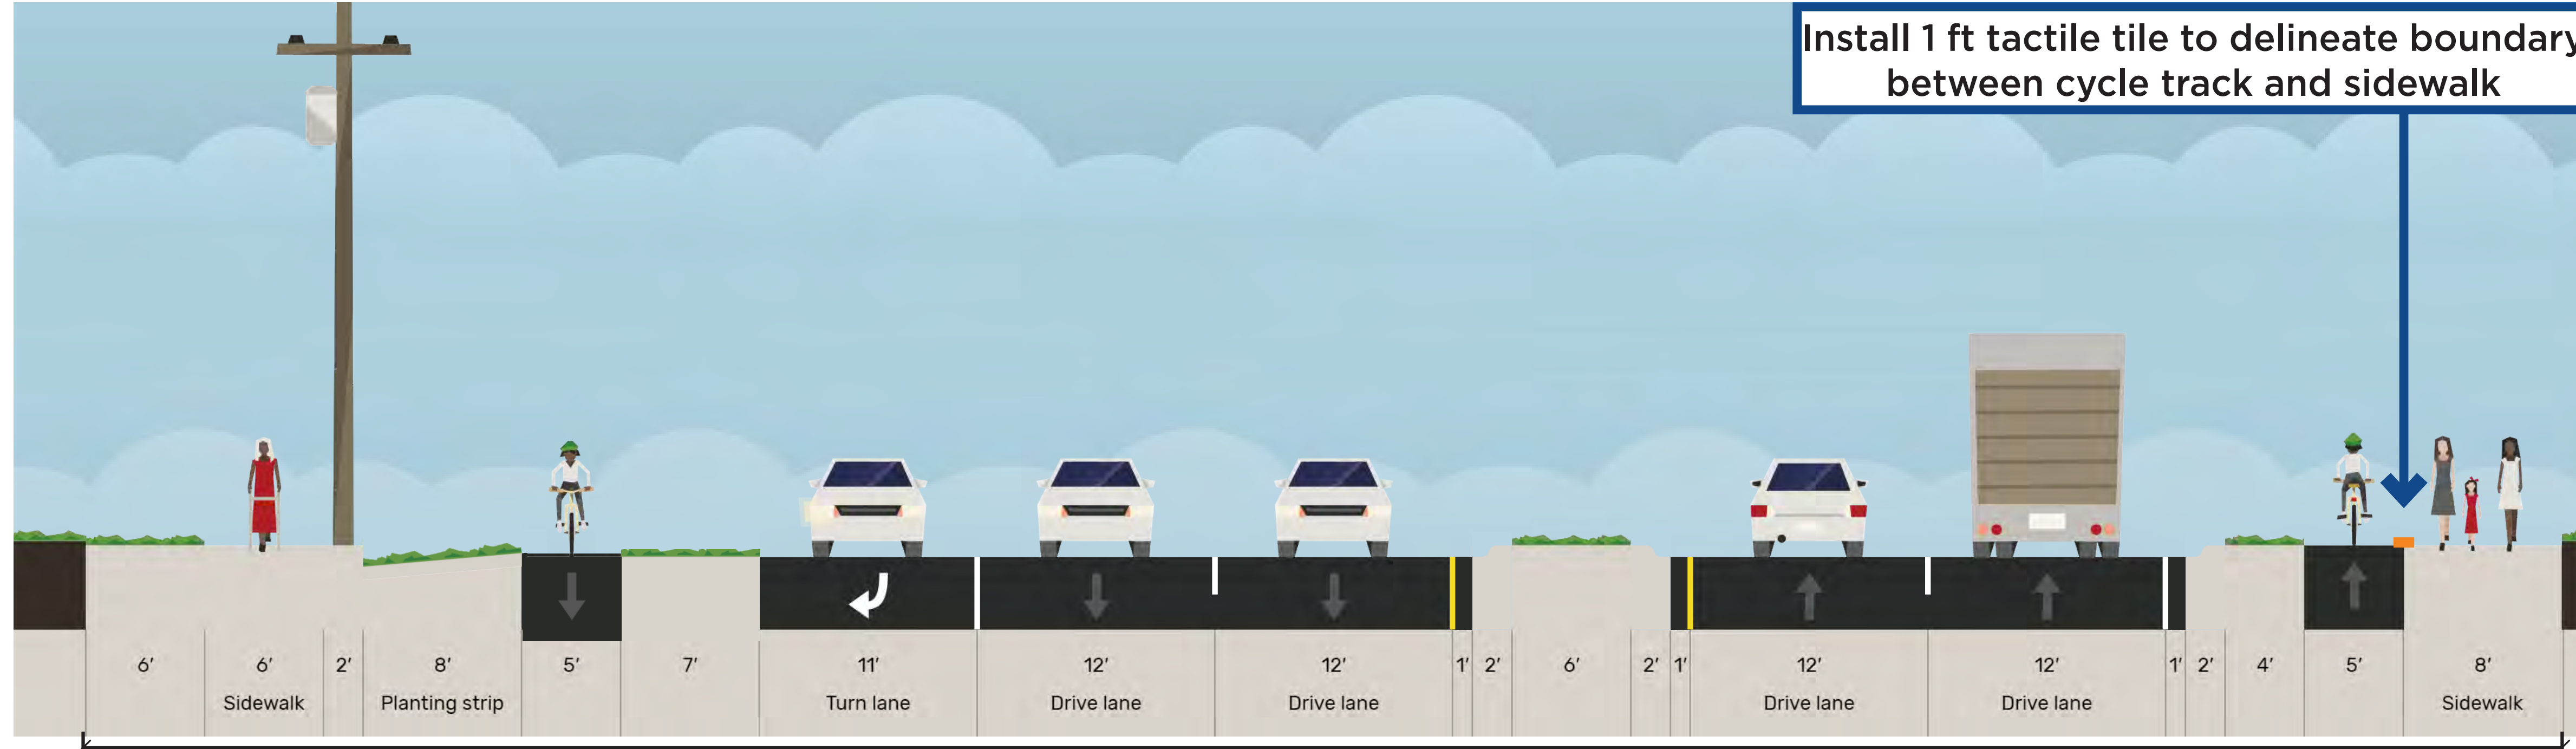

ROW Width: 125'


Westbound
Pembroke Road

Eastbound
Pembroke Road

Proposed Section

Install 1 ft tactile tile to delineate boundary
between cycle track and sidewalk


Note: These images and diagrams represent a planning concept based on cursory planning efforts. If concept advances, significant additional design would be required.

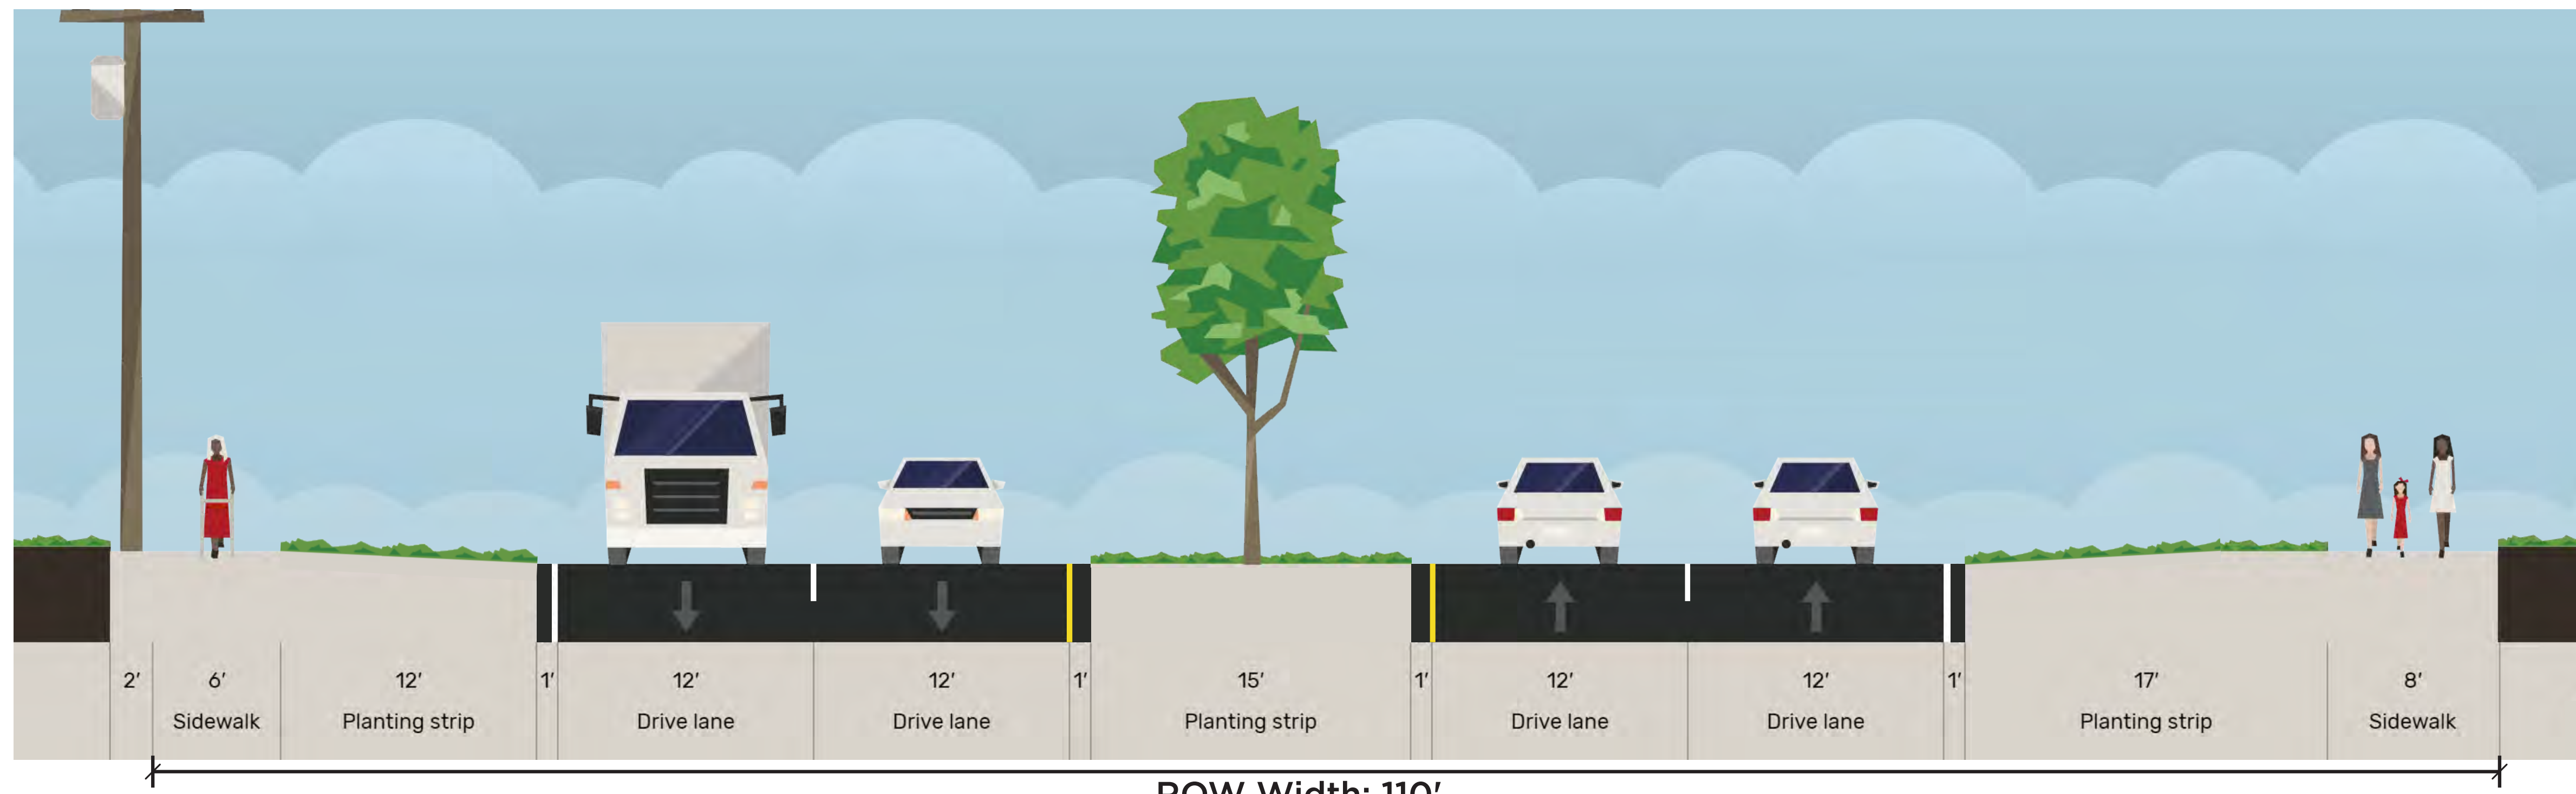

Westbound
Pembroke Road

Eastbound
Pembroke Road

Existing Section

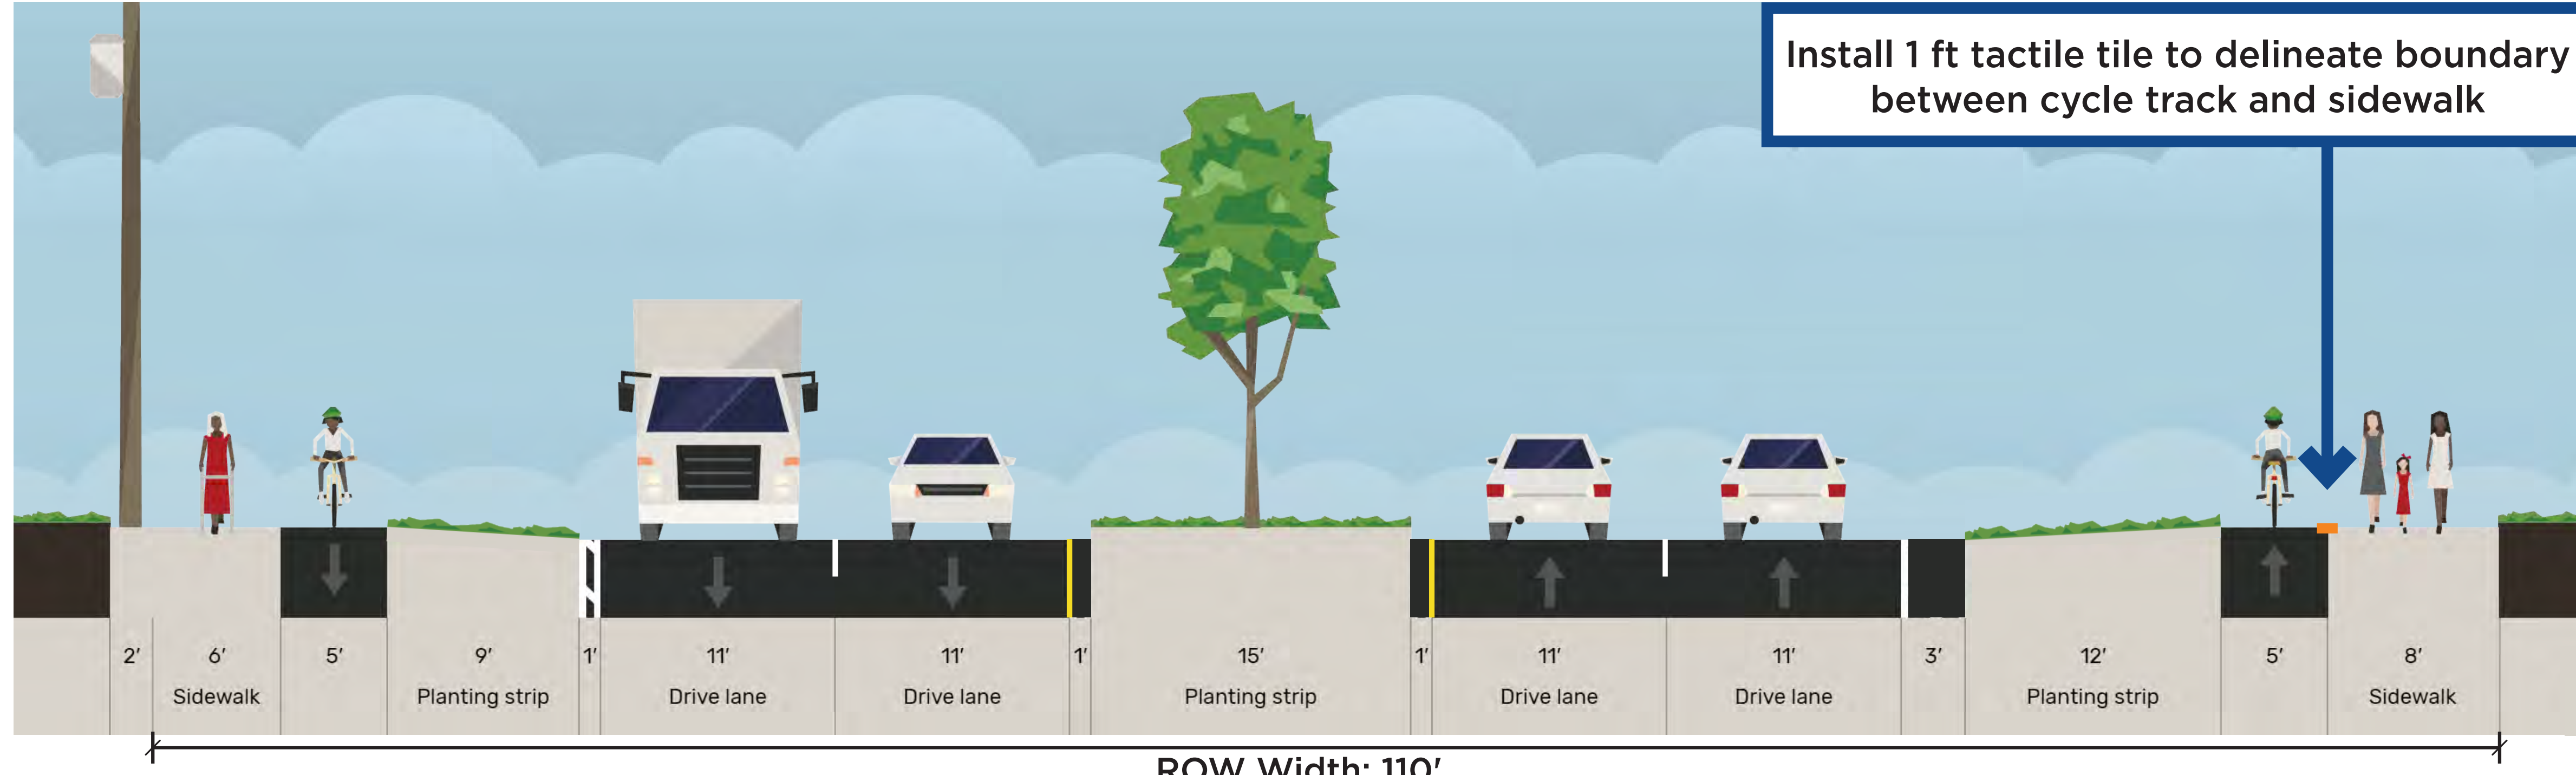

Westbound
Pembroke Road


Eastbound
Pembroke Road

Proposed Section

Note: These images and diagrams represent a planning concept based on cursory planning efforts. If concept advances, significant additional design would be required.

Section 3


Pembroke Road between Miramar Public Works entrance and SW 129th Ave.

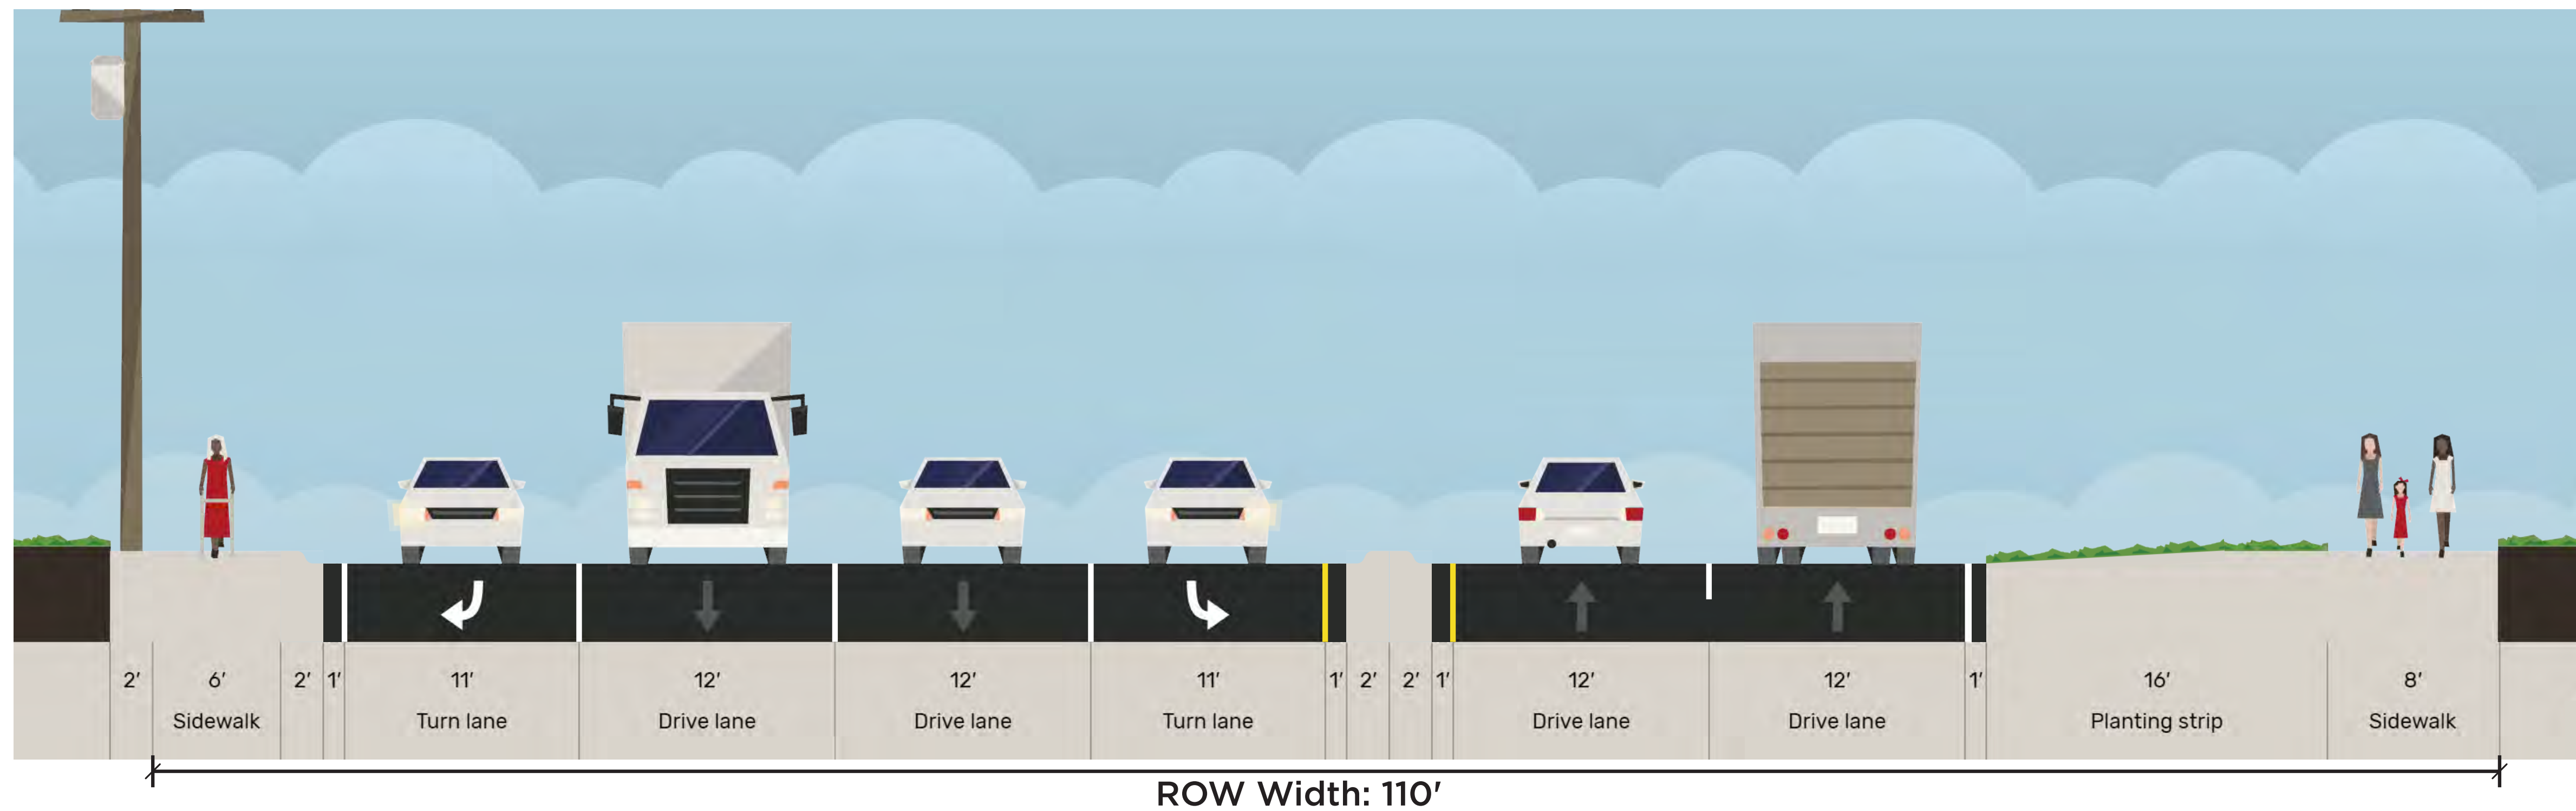

Westbound
Pembroke Road

Eastbound
Pembroke Road

Existing Section

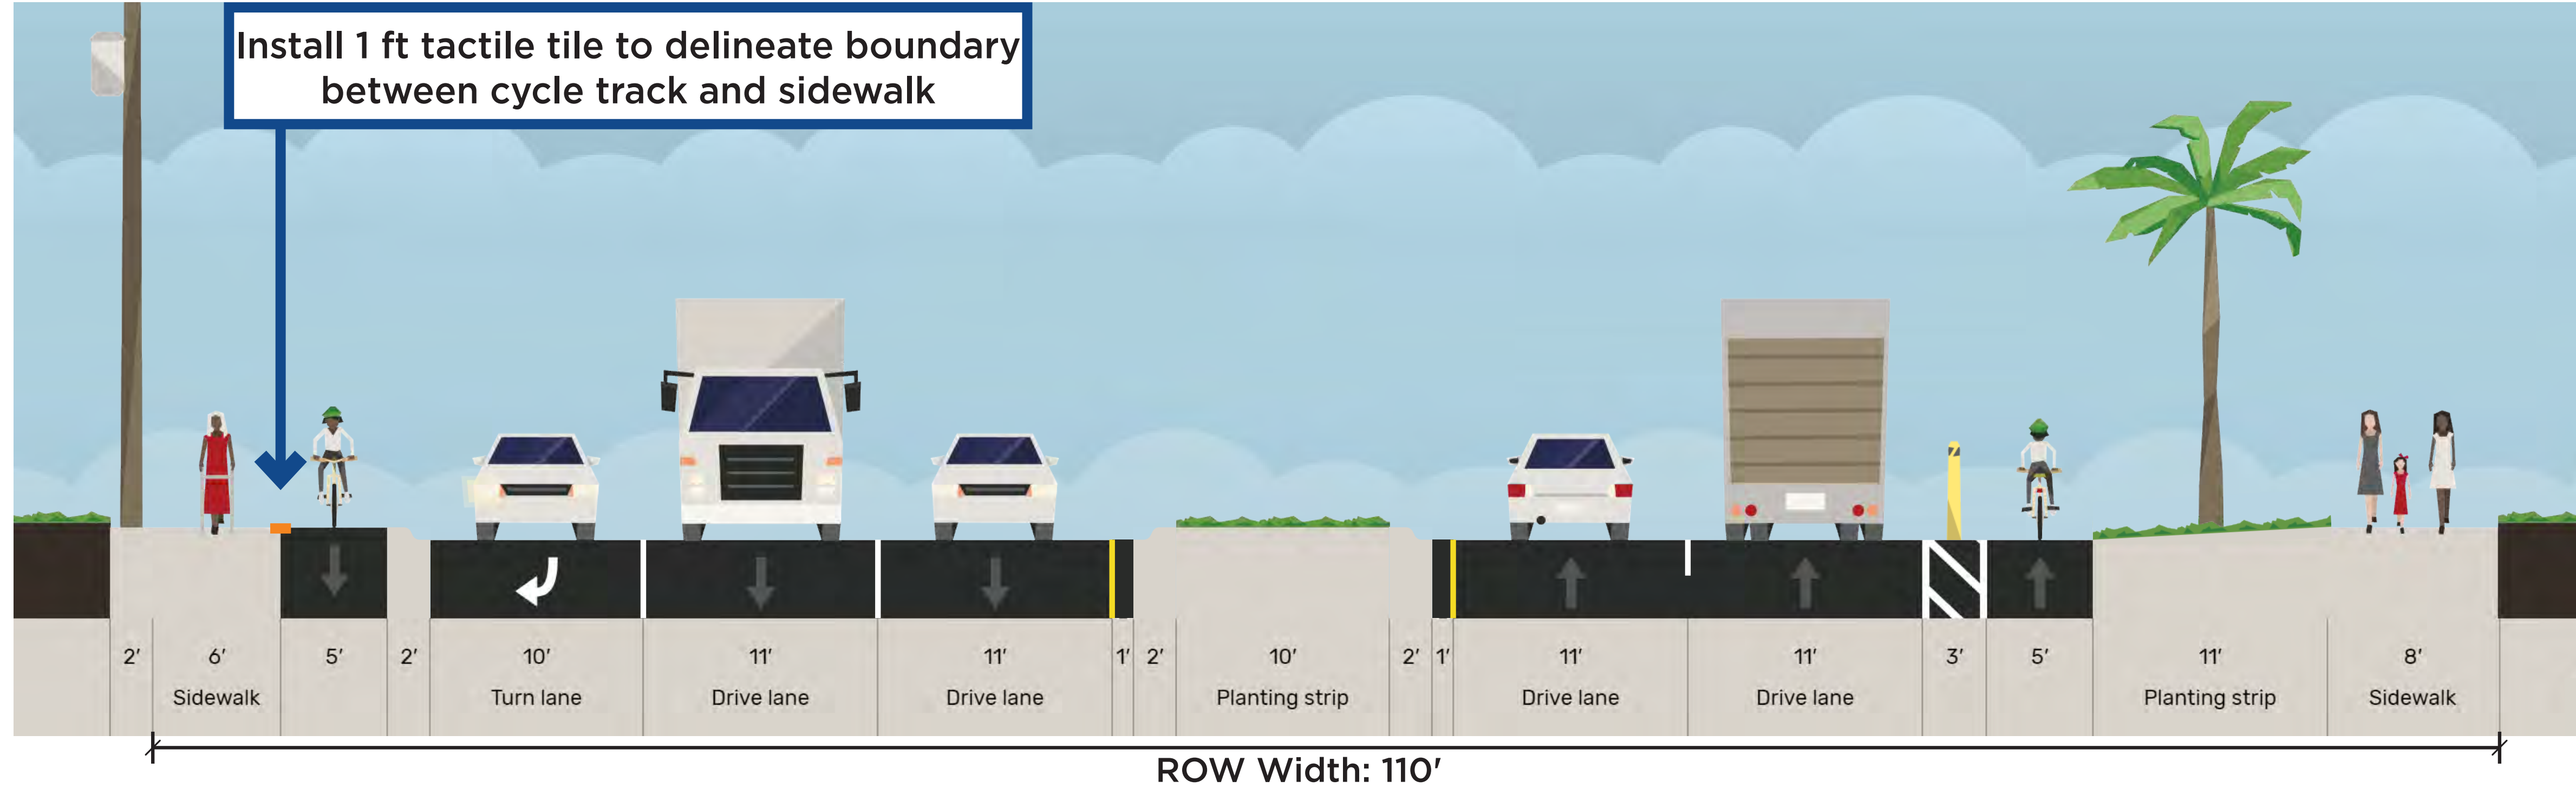


Westbound
Pembroke Road

Eastbound
Pembroke Road

Proposed Section

Note: These images and diagrams represent a planning concept based on cursory planning efforts. If concept advances, significant additional design would be required.

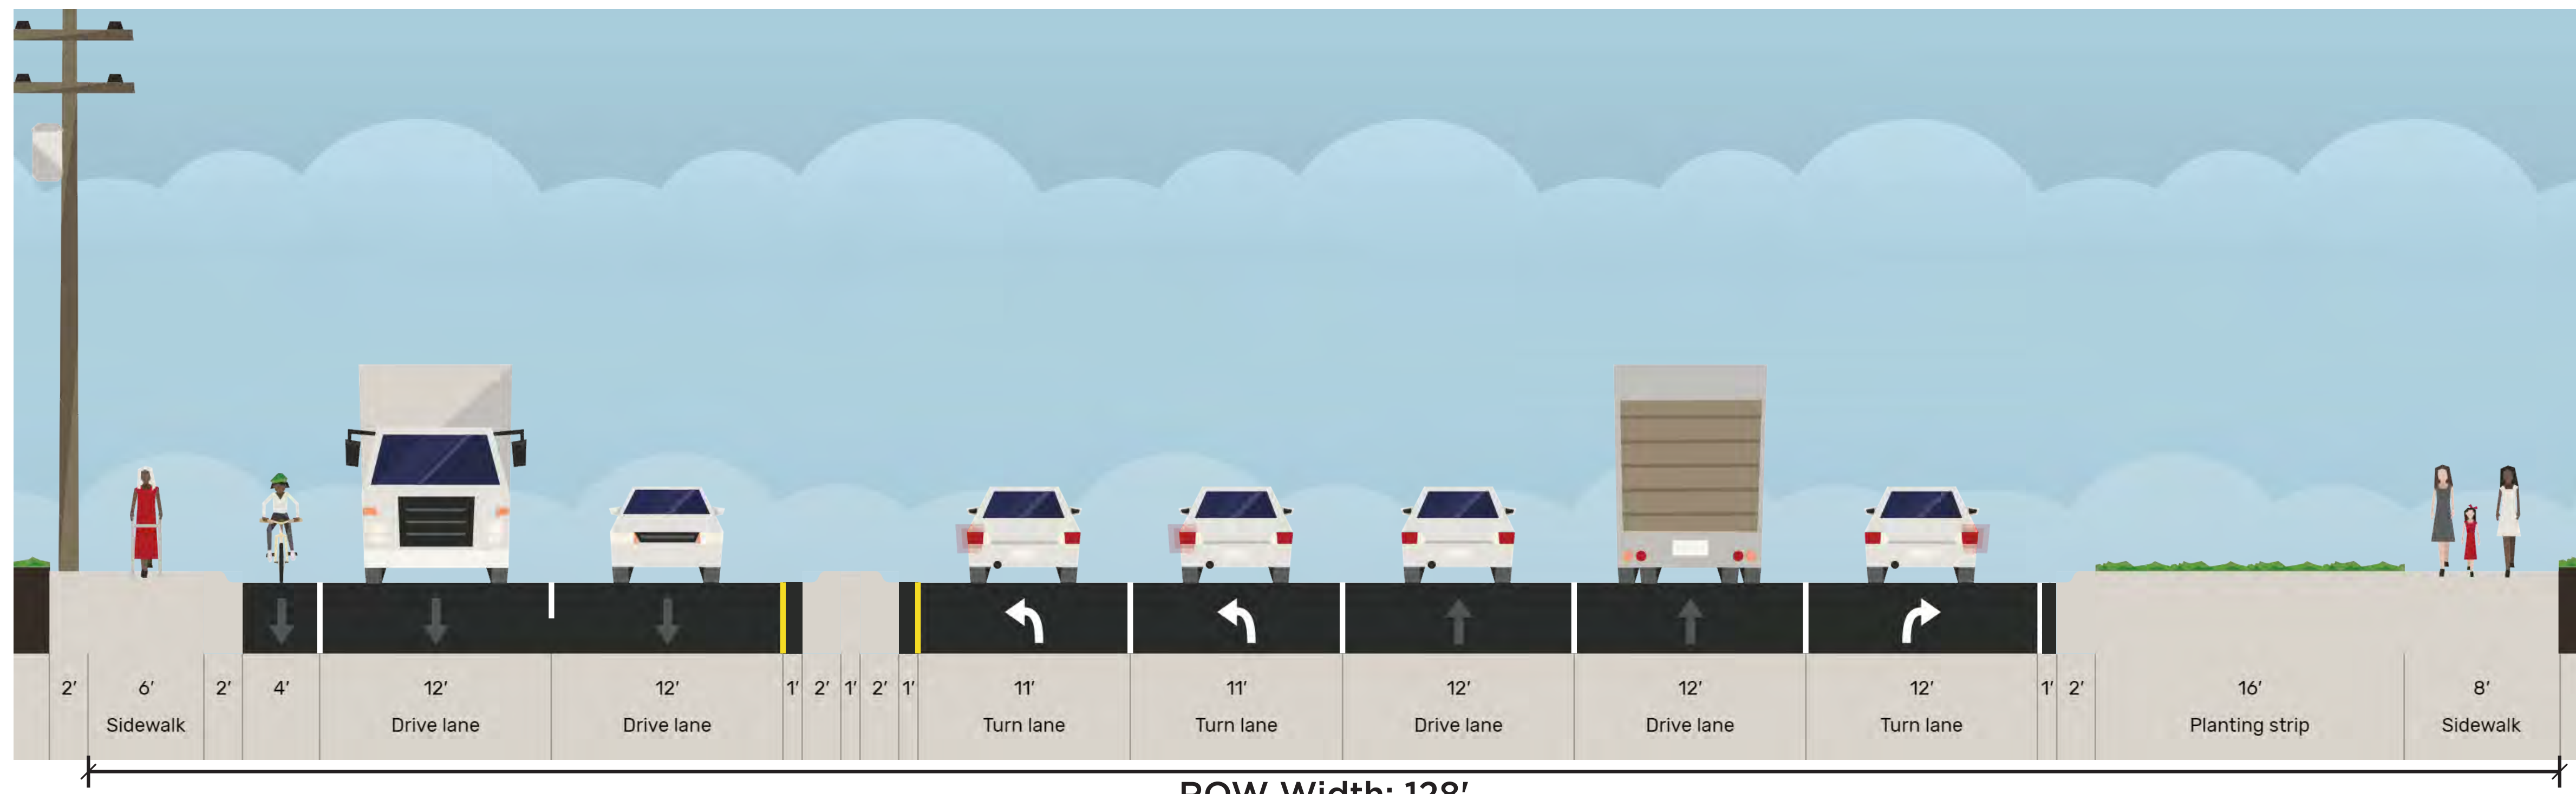


ROW Width: 128'

Westbound
Pembroke Road

Eastbound
Pembroke Road

Existing Section

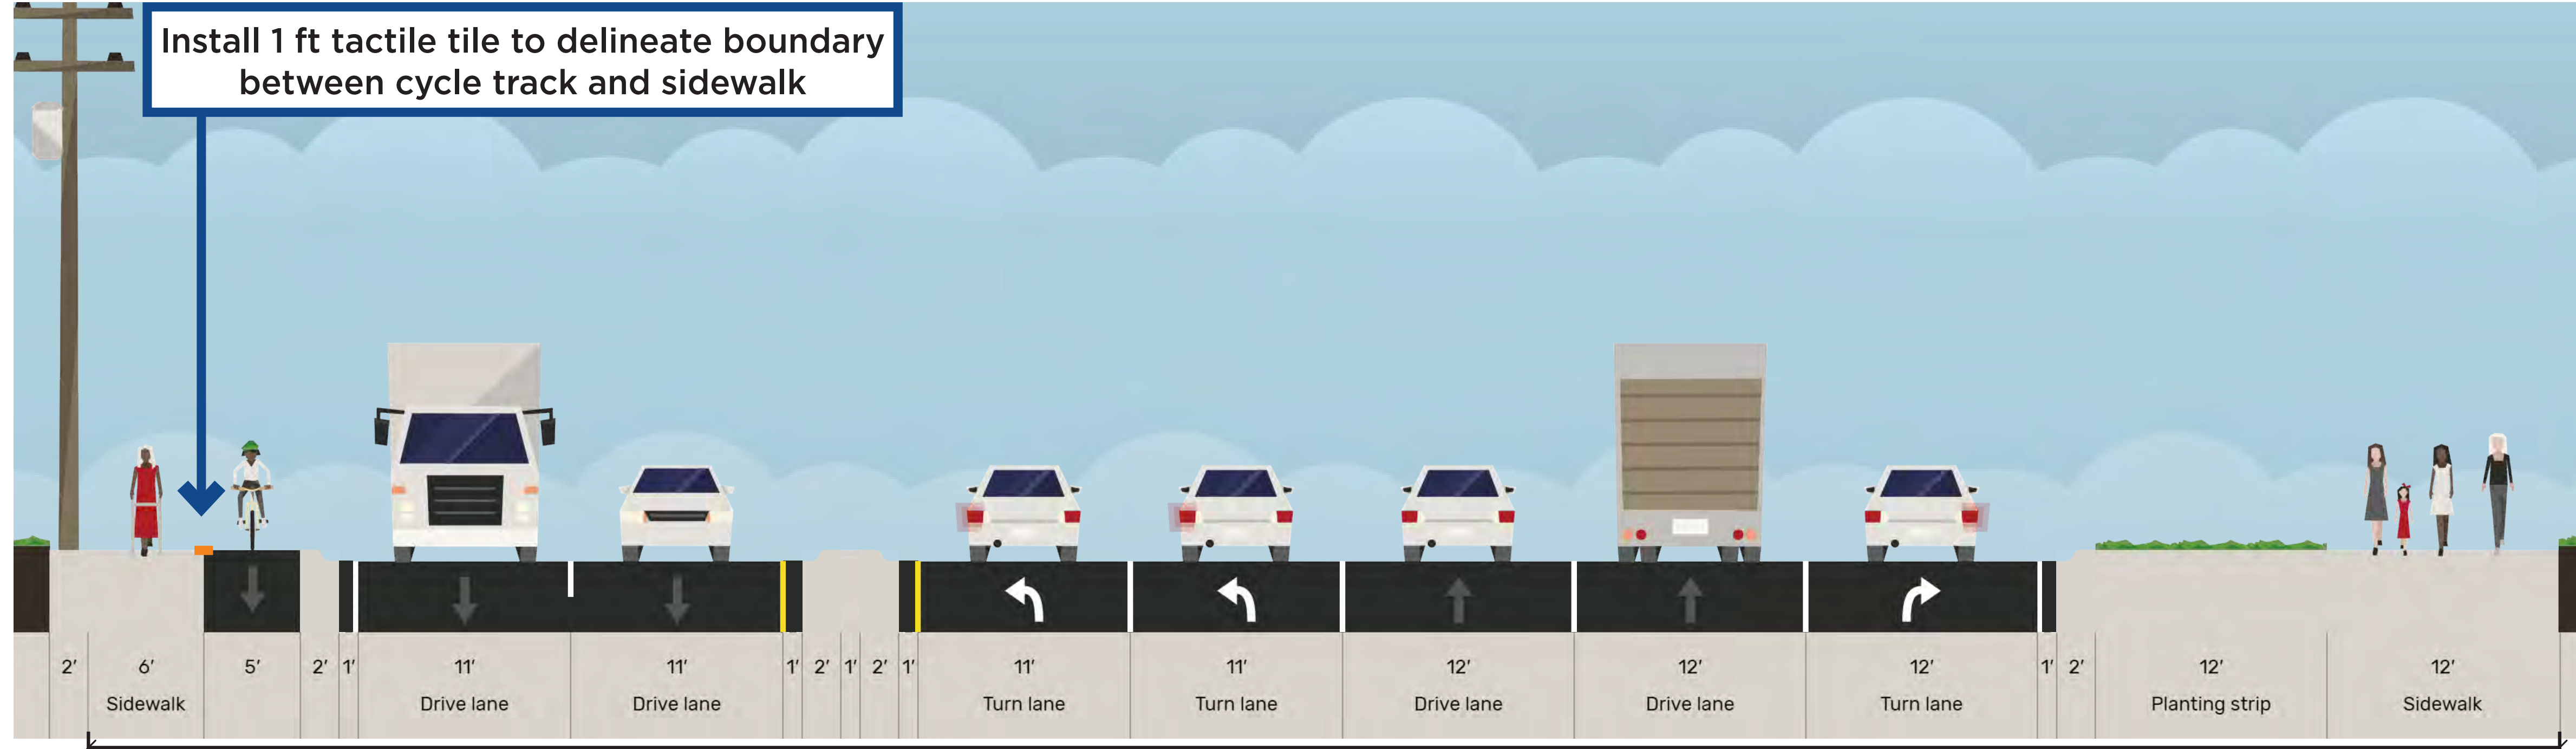

ROW Width: 128'

Westbound
Pembroke Road

Eastbound
Pembroke Road

Proposed Section

Note: These images and diagrams represent a planning concept based on cursory planning efforts. If concept advances, significant additional design would be required.



